


BAY TRACE DRIVE STA. 4+00.00 TO STA. 6+00.00 PAVEMENT AND DRAINAGE ECKEL TRACE PLATS 3, 4 & 5

BAY TRACE DRIVE

SCALE: HORIZONTAL 1"=20', VERTICAL 1"=5'

- NOTES:
1. EXCAVATION/EMBANKMENT QUANTITIES ARE BETWEEN EASEMENTS ADJACENT TO ROADWAY.
 2. EXCAVATION/EMBANKMENT BETWEEN EASEMENTS ARE BY CONTRACTOR.
 3. EXCAVATION/EMBANKMENT AT LOTS ARE BY OTHERS.

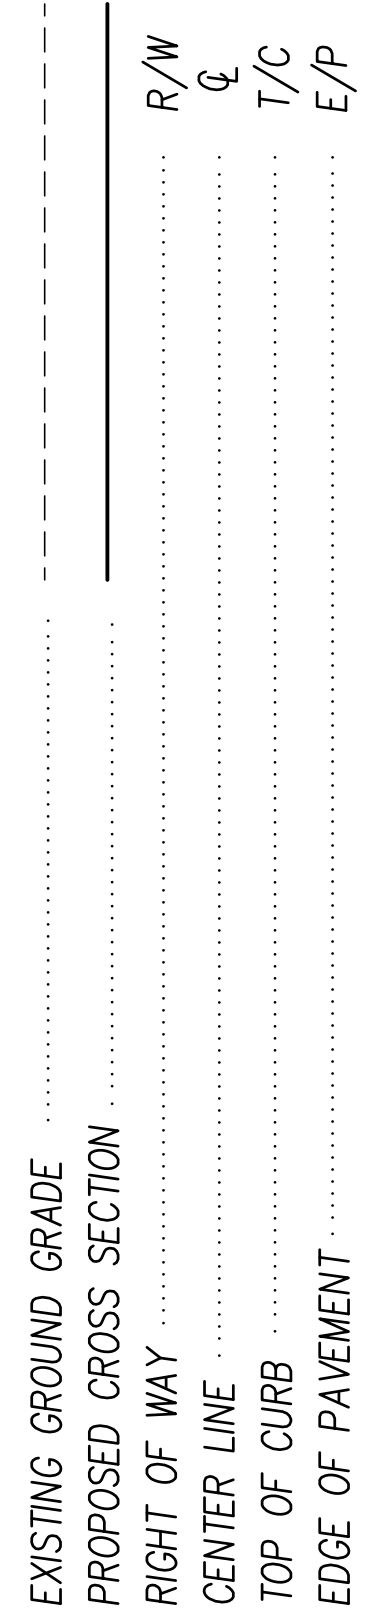

DRAWING OF RECORD DECEMBER 2015