


Bloom  
A  
396

# SURVEY FOR: STEVE SCHROEDER

SW. 1/4 SECTION 04  
T-3-N, R-11-E  
BLOOM TOWNSHIP, WOOD CO., OHIO

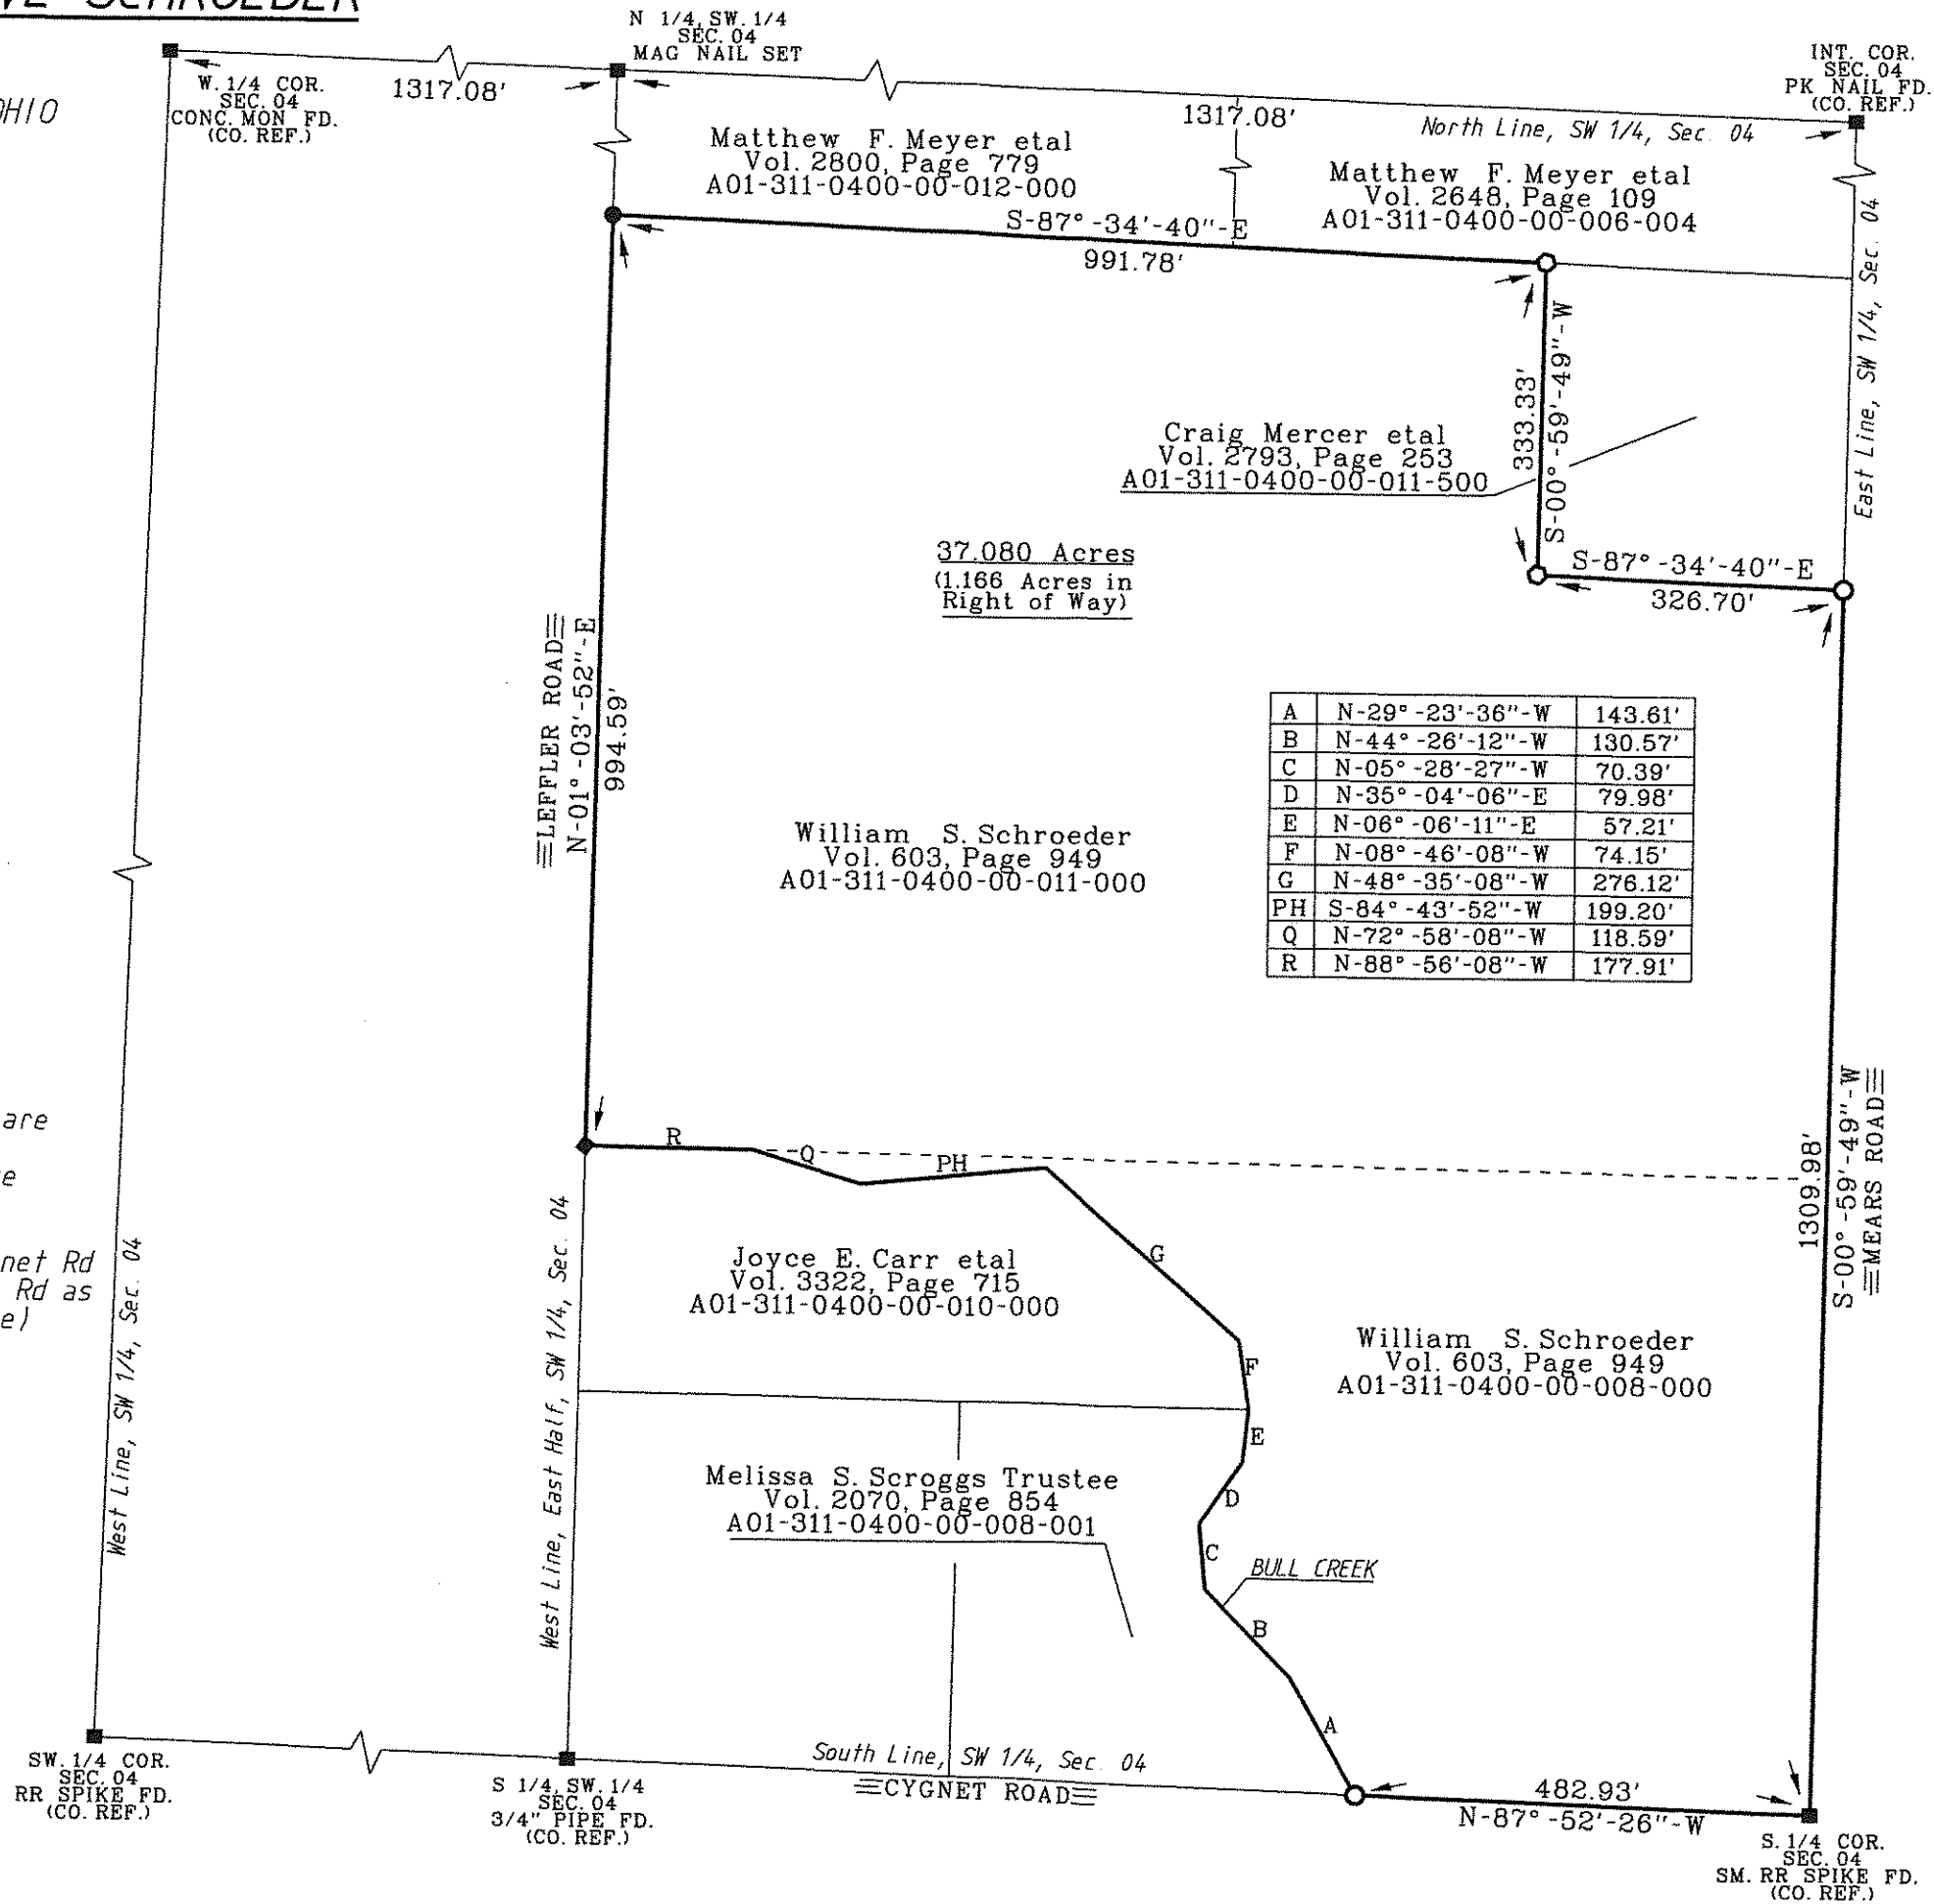

Right of Way Ref:  
Vol. A, Page 234  
Comm. Jor. K, Page 182-183

REF. SURVEYS:  
ASKINS-MERCER ASSOC. 03/79  
01/89

BARNHISEL 03/99  
09/00  
05/06  
07/07

The bearings referred to herein are based upon an assumed meridian and are used only for the purpose of angular measurement.


(60' Record Right of Way for Cygnet Rd and 40' for Leffler Rd and Mears Rd as per Wood County Engineer's Office)



- LEGEND
- - 5/8 Inch Capped Iron Rod Set "BARNHISEL S-7678"
  - - Mag Nail Set
  - - PK Nail Found
  - ◆ - Railroad Spike Found
  - - 5/8 Inch Iron Rod Found

I HEREBY CERTIFY THIS SURVEY TO BE CORRECT AND TRUE TO THE BEST OF MY KNOWLEDGE.

*Michael D. Barnhise*  
MICHAEL D. BARNHISEL  
REG. SURVEYOR #S-7678  
DATE: 9-16-14

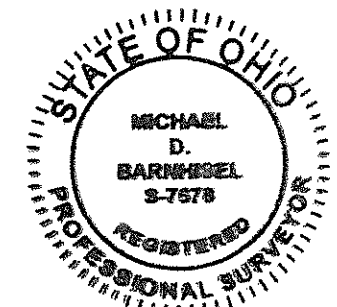

Bloom  
A  
396