


Liberty
A
297

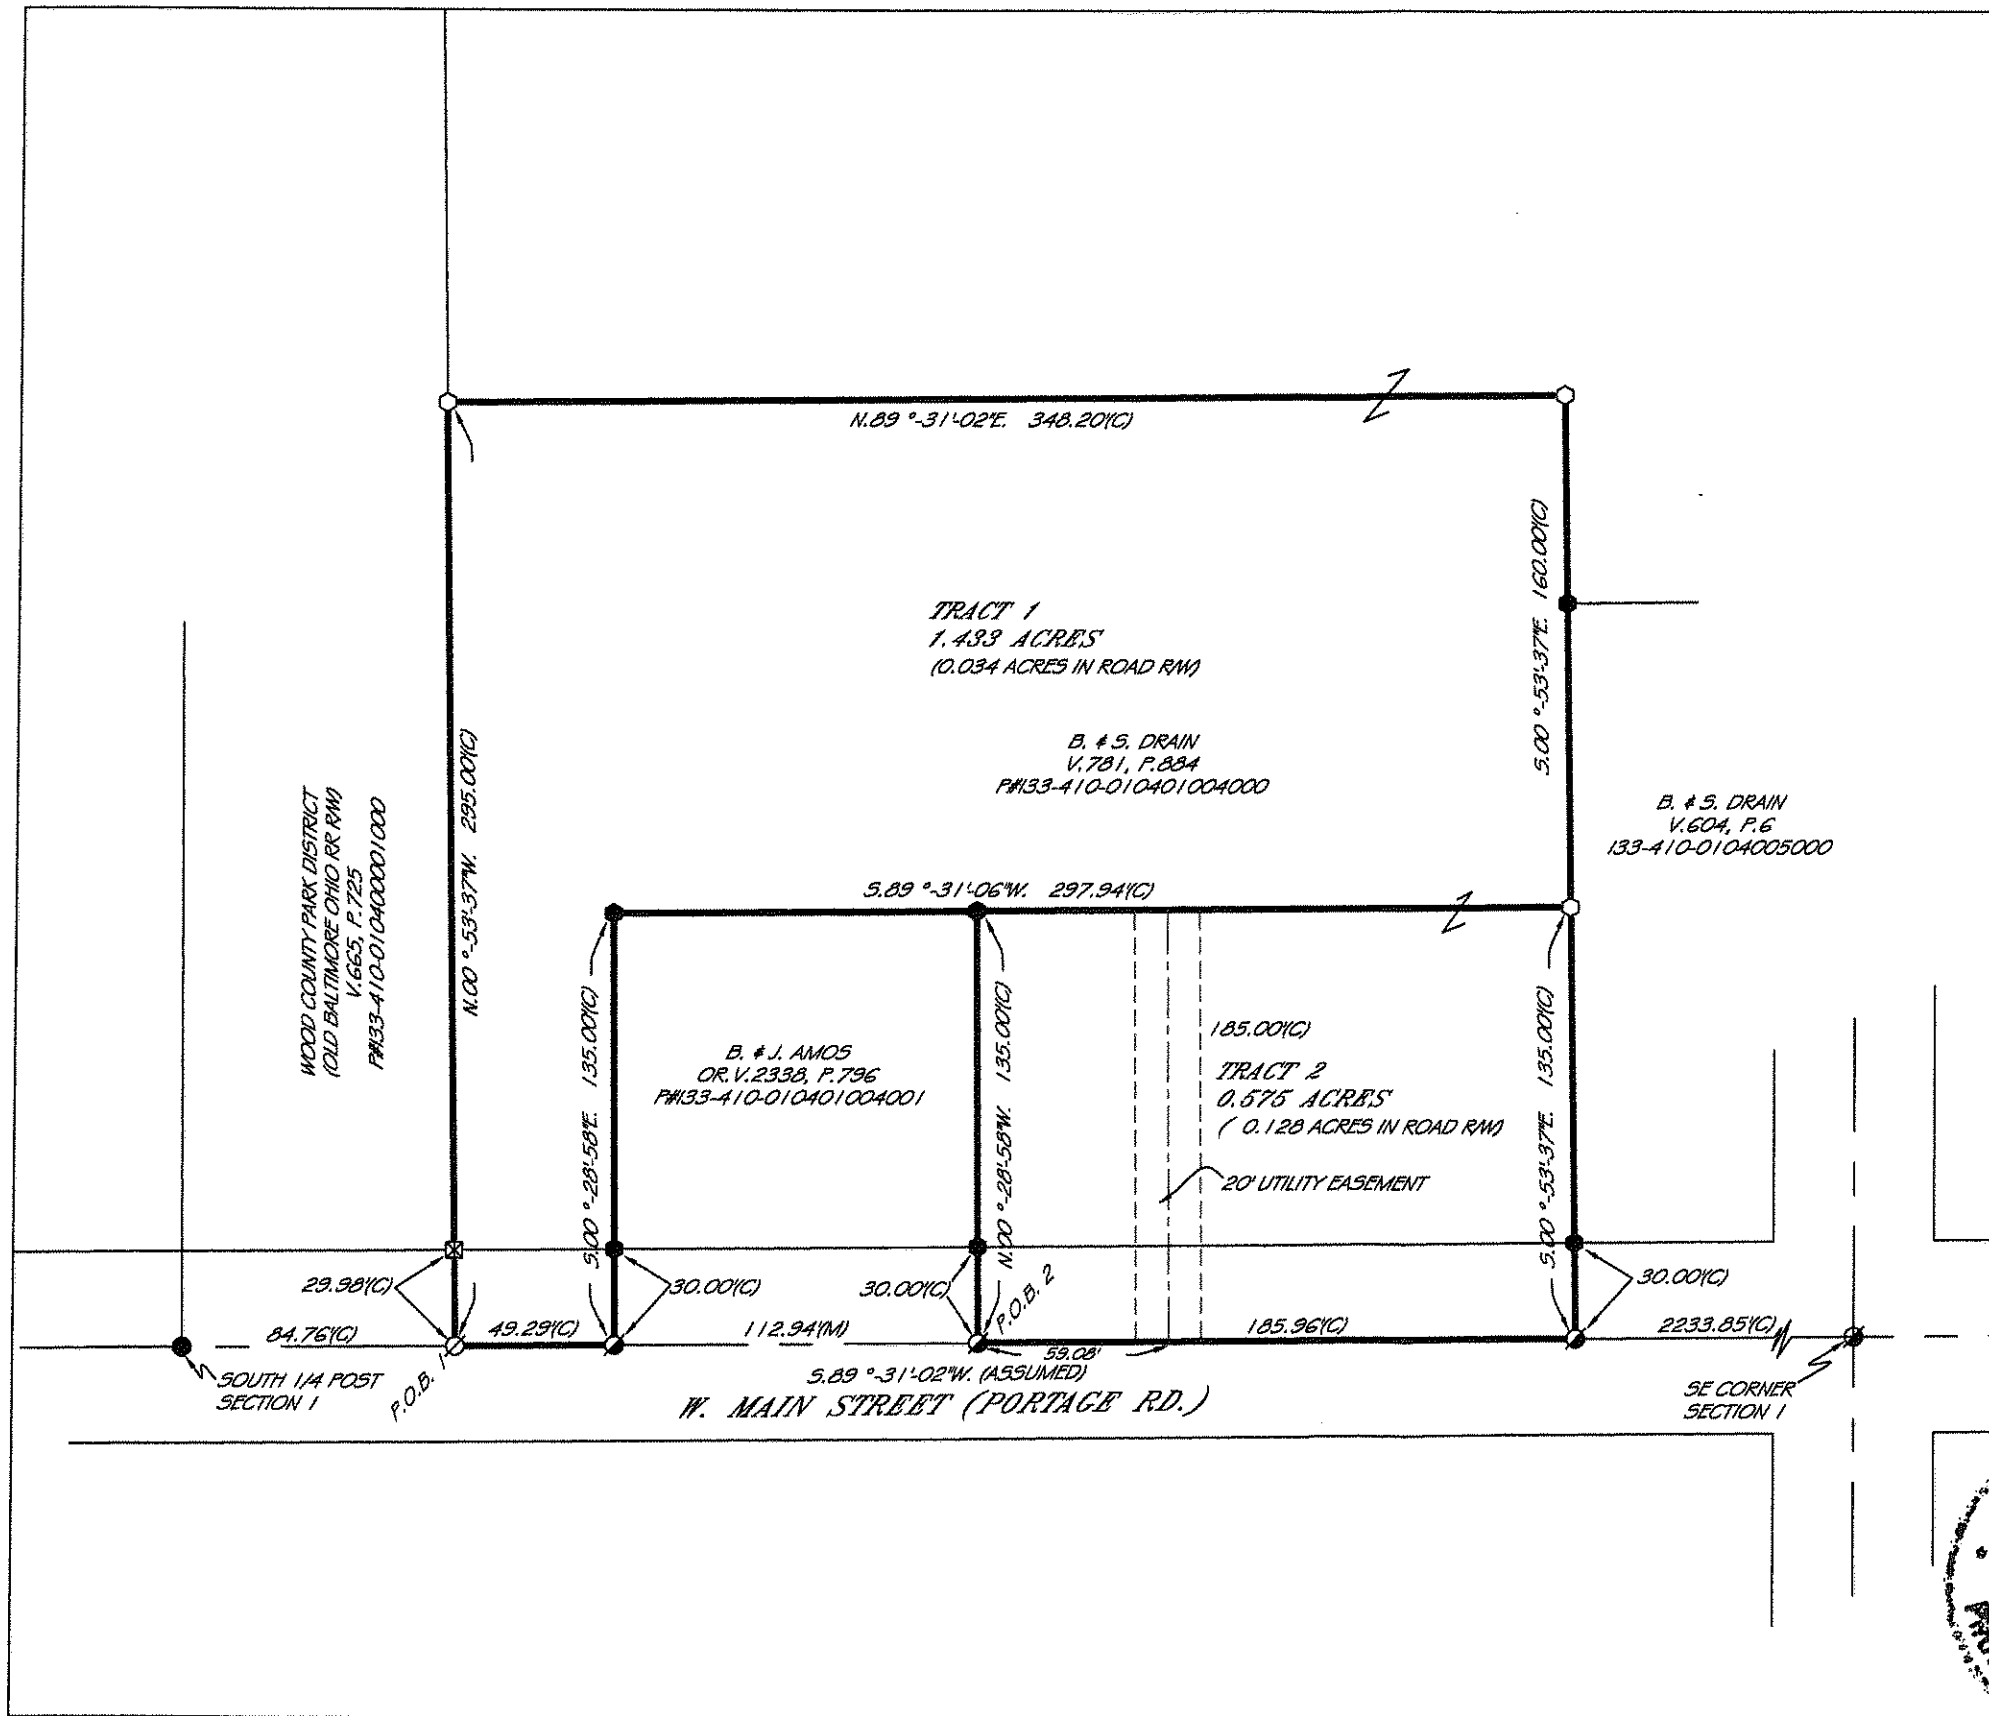

THIS PLAT IS OF AN ACTUAL SURVEY PERFORMED BY PERRY SURVEYING 3-24-13. A TITLE SEARCH WAS NOT PERFORMED ON THIS PARCEL TO DO THE FIELD WORK.

CRAIG C. PERRY
7839

PERRY SURVEYING
P.S. # 7839

PERRY SURVEYING LLC
"Outstanding in Our Field... And Yours!"

402 TIFFIN AVENUE
FINDLAY, OHIO 45840
PH: 419-423-3856 FAX: 419-423-6784

PLAT OF A SURVEY FOR
S. DRAIN SITE
IN THE SE 1/4 OF
SECTION 1, T. 4N., R. 10E.,
VILLAGE OF PORTAGE, LIBERTY TOWNSHIP
WOOD COUNTY, OHIO

REVISIONS	DATE	BY

SCALE 1"=60'

DATE 4-4-13

DWG BY CCP

JOB NUMBER
5-005-13

Liberty
A
297