
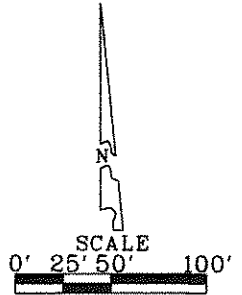


SURVEY FOR: MARK R. TOBER TRUSTEE

NW 1/4 SECTION 16
T-5-N, R-10-E
PLAIN TOWNSHIP, WOOD CO., OHIO

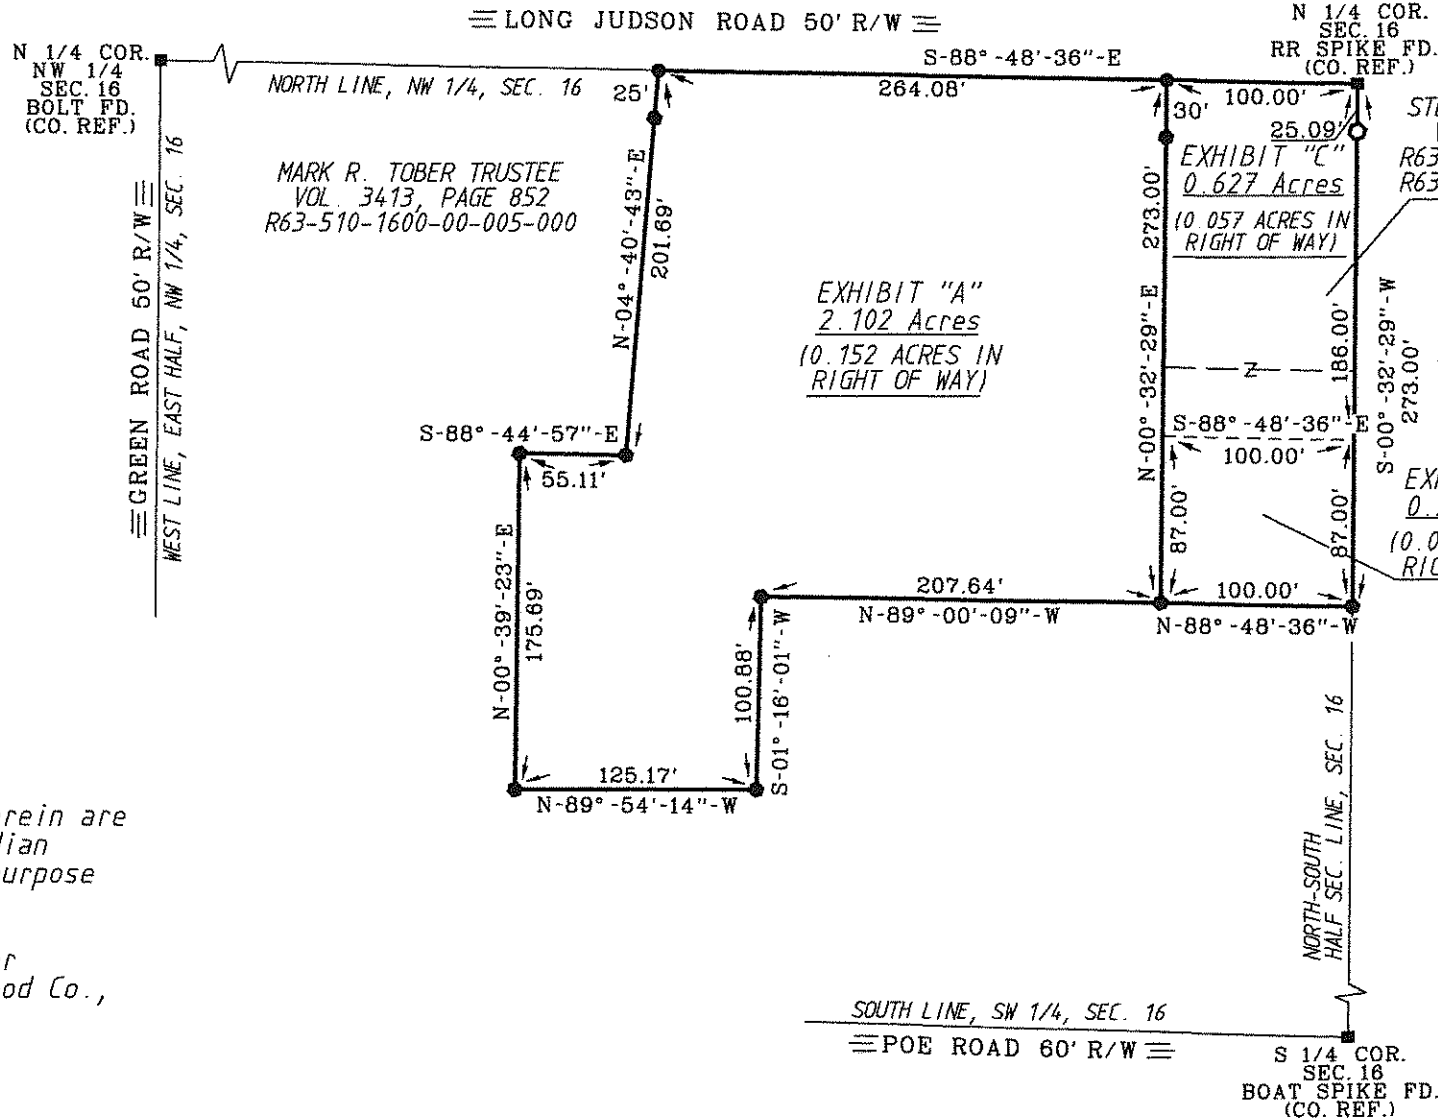

- LEGEND
- - 30' CAPPED 5/8" IRON ROD SET "BARNHISEL S-7678"
 - - MAG NAIL SET
 - - CAPPED IRON ROD FOUND "WESTHOVEN 5602"

I HEREBY CERTIFY THIS SURVEY TO BE CORRECT AND TRUE TO THE BEST OF MY KNOWLEDGE.

Michael D. Barnhise
MICHAEL D. BARNHISEL
REG. SURVEYOR #S-7678
DATE: 12-31-15



SURVEY REF:
ASKINS MERCER INC. 3-5-90.
PAUL WESTHOVEN 12-23-99
POGGEMEYER DESIGN GROUP 4-1-95.

The bearings referred to herein are based upon an assumed meridian and are used only for the purpose of angular measurement.

(50' Record Right of Way for Long Judson Road, as per Wood Co., Engineer's Office)

