


434  
 WASHINGTON

SURVEY  
 IN

S.E.  $\frac{1}{4}$  Sec. 4, T 5 N-R 10 E, Washington Twp.  
 Wood Co. O.

Control points shown thus  $\blacktriangle$   
 Iron pipe found at points shown thus  $\bullet$   
 Iron pipe set at points shown thus  $\circ$

Surveyed by H. Morgan  
 Mar. 1, 1975 Reg. Sur. 890

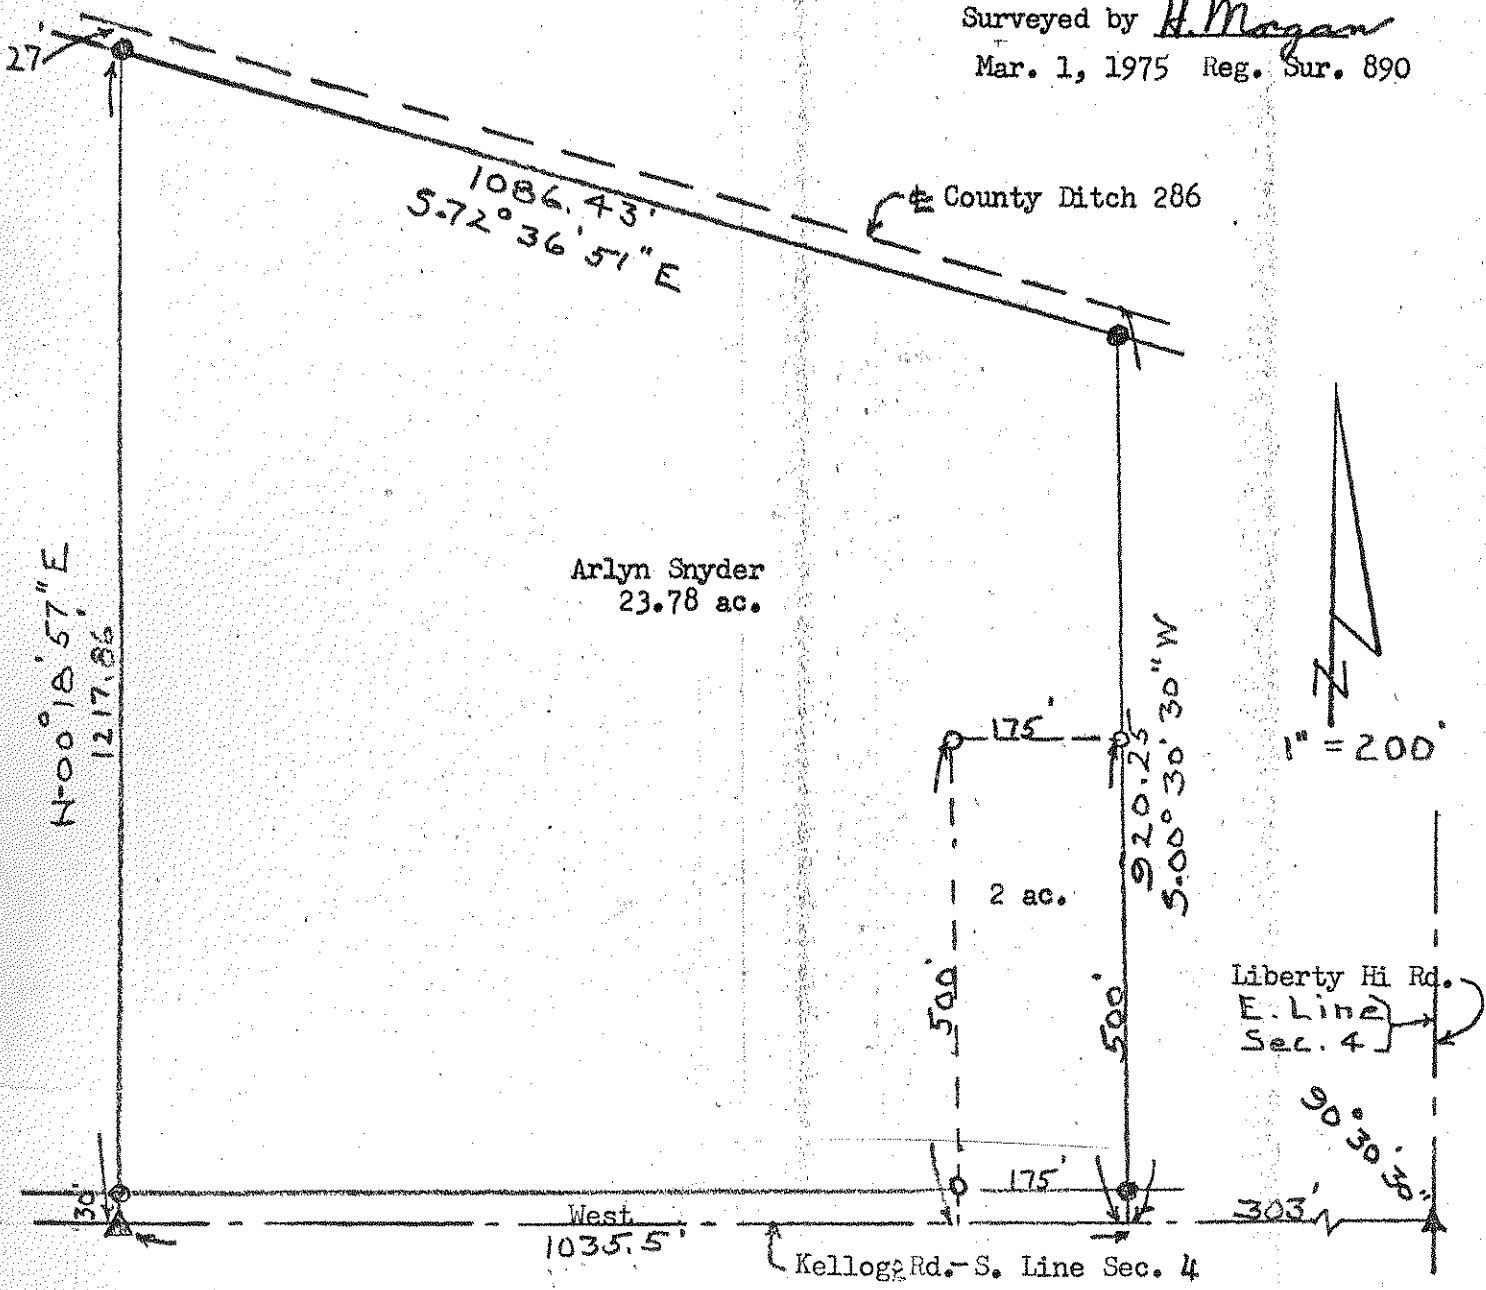

A parcel of land located in the S.E.  $\frac{1}{4}$  of Section 4, T 5 N-R 10 E, Washington Township, Wood County, Ohio and described as follows; beginning at a point on the South Line of the said S.E.  $\frac{1}{4}$  a distance of 303.0 feet west of the South East Corner of the said S.E.  $\frac{1}{4}$ ; thence West along the said South Line a distance of 175.00 feet; thence N 00° 30' 30" E a distance of 500.00 feet; thence East a distance of 175.00 feet to the east line of the Grantors property; thence S 00° 30' 30" W along the said line a distance of 500.00 feet to the place of beginning and containing Two acres of land more or less but subject to easement for legal highways.

434  
 WASHINGTON