


428
WASHINGTON

in
N.E. 1/4, Sec. 29, Washington Twp.
Wood Co. O.
John Fertig-Owner

Control points found at points shown thus ▲
Iron pipe set at points shown thus ●

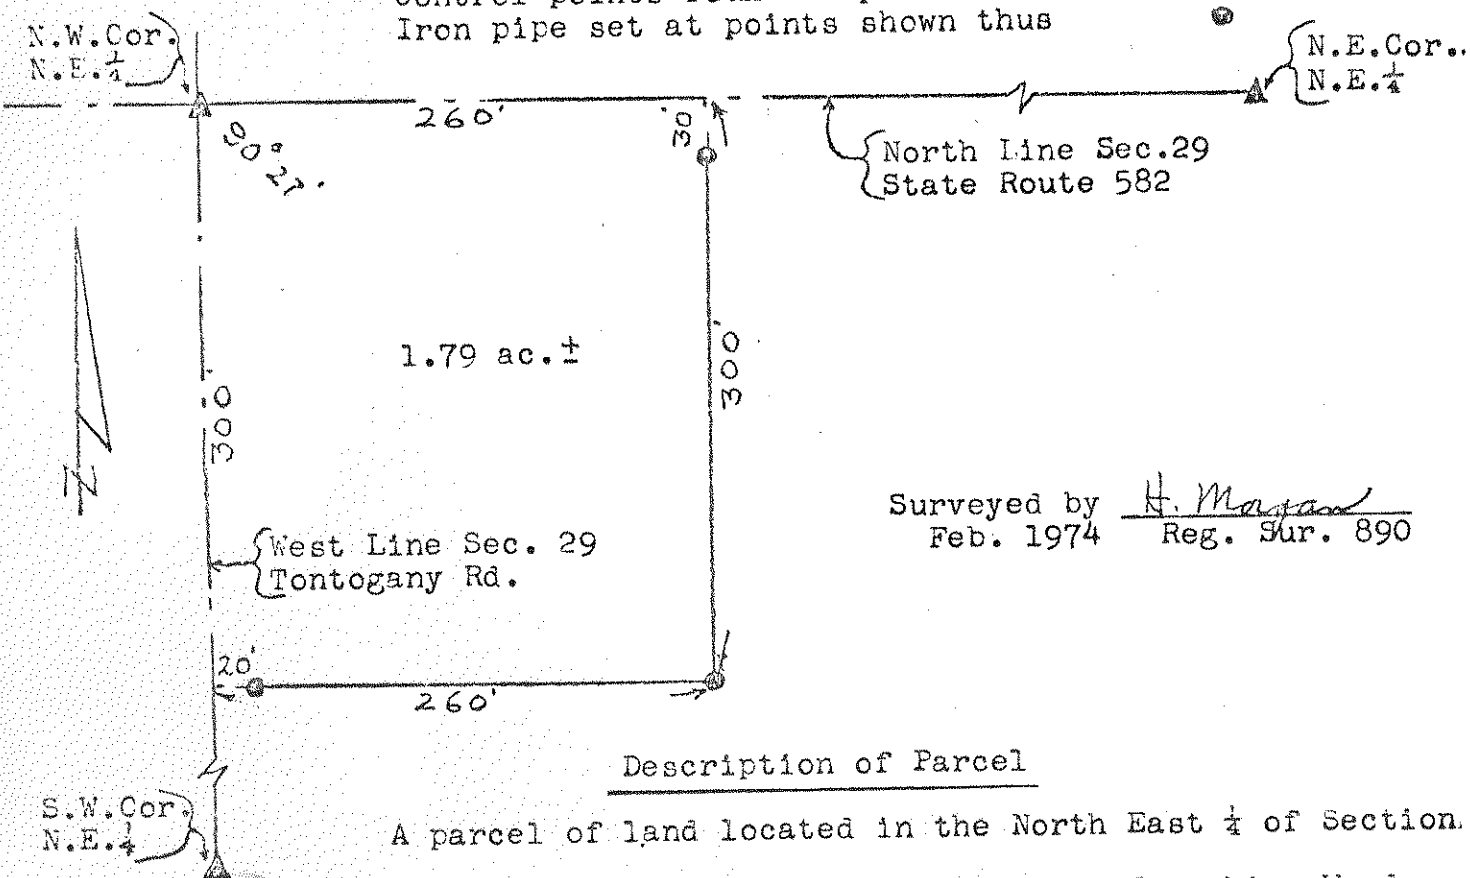

Surveyed by H. Morgan
Feb. 1974 Reg. Sur. 890

Description of Parcel

A parcel of land located in the North East 1/4 of Section 29, Town 6 North-Range 10 East, Washington Township, Wood County, Ohio and described as follows; beginning at the North West Corner of the said North East 1/4; thence easterly along the North Line of the said North East 1/4 a distance of 260 feet; thence southerly parallel to the West Line of the said North East 1/4 a distance of 300 feet; thence westerly parallel to the said North Line a distance of 260 feet to the said West Line; thence northerly along the said West Line a distance of 300 feet to the place of beginning and containing 1.79 acres of land more or less but subject to easement for legal highways.

428
WASHINGTON