


ARGYLE FOREST SUBDIVISION

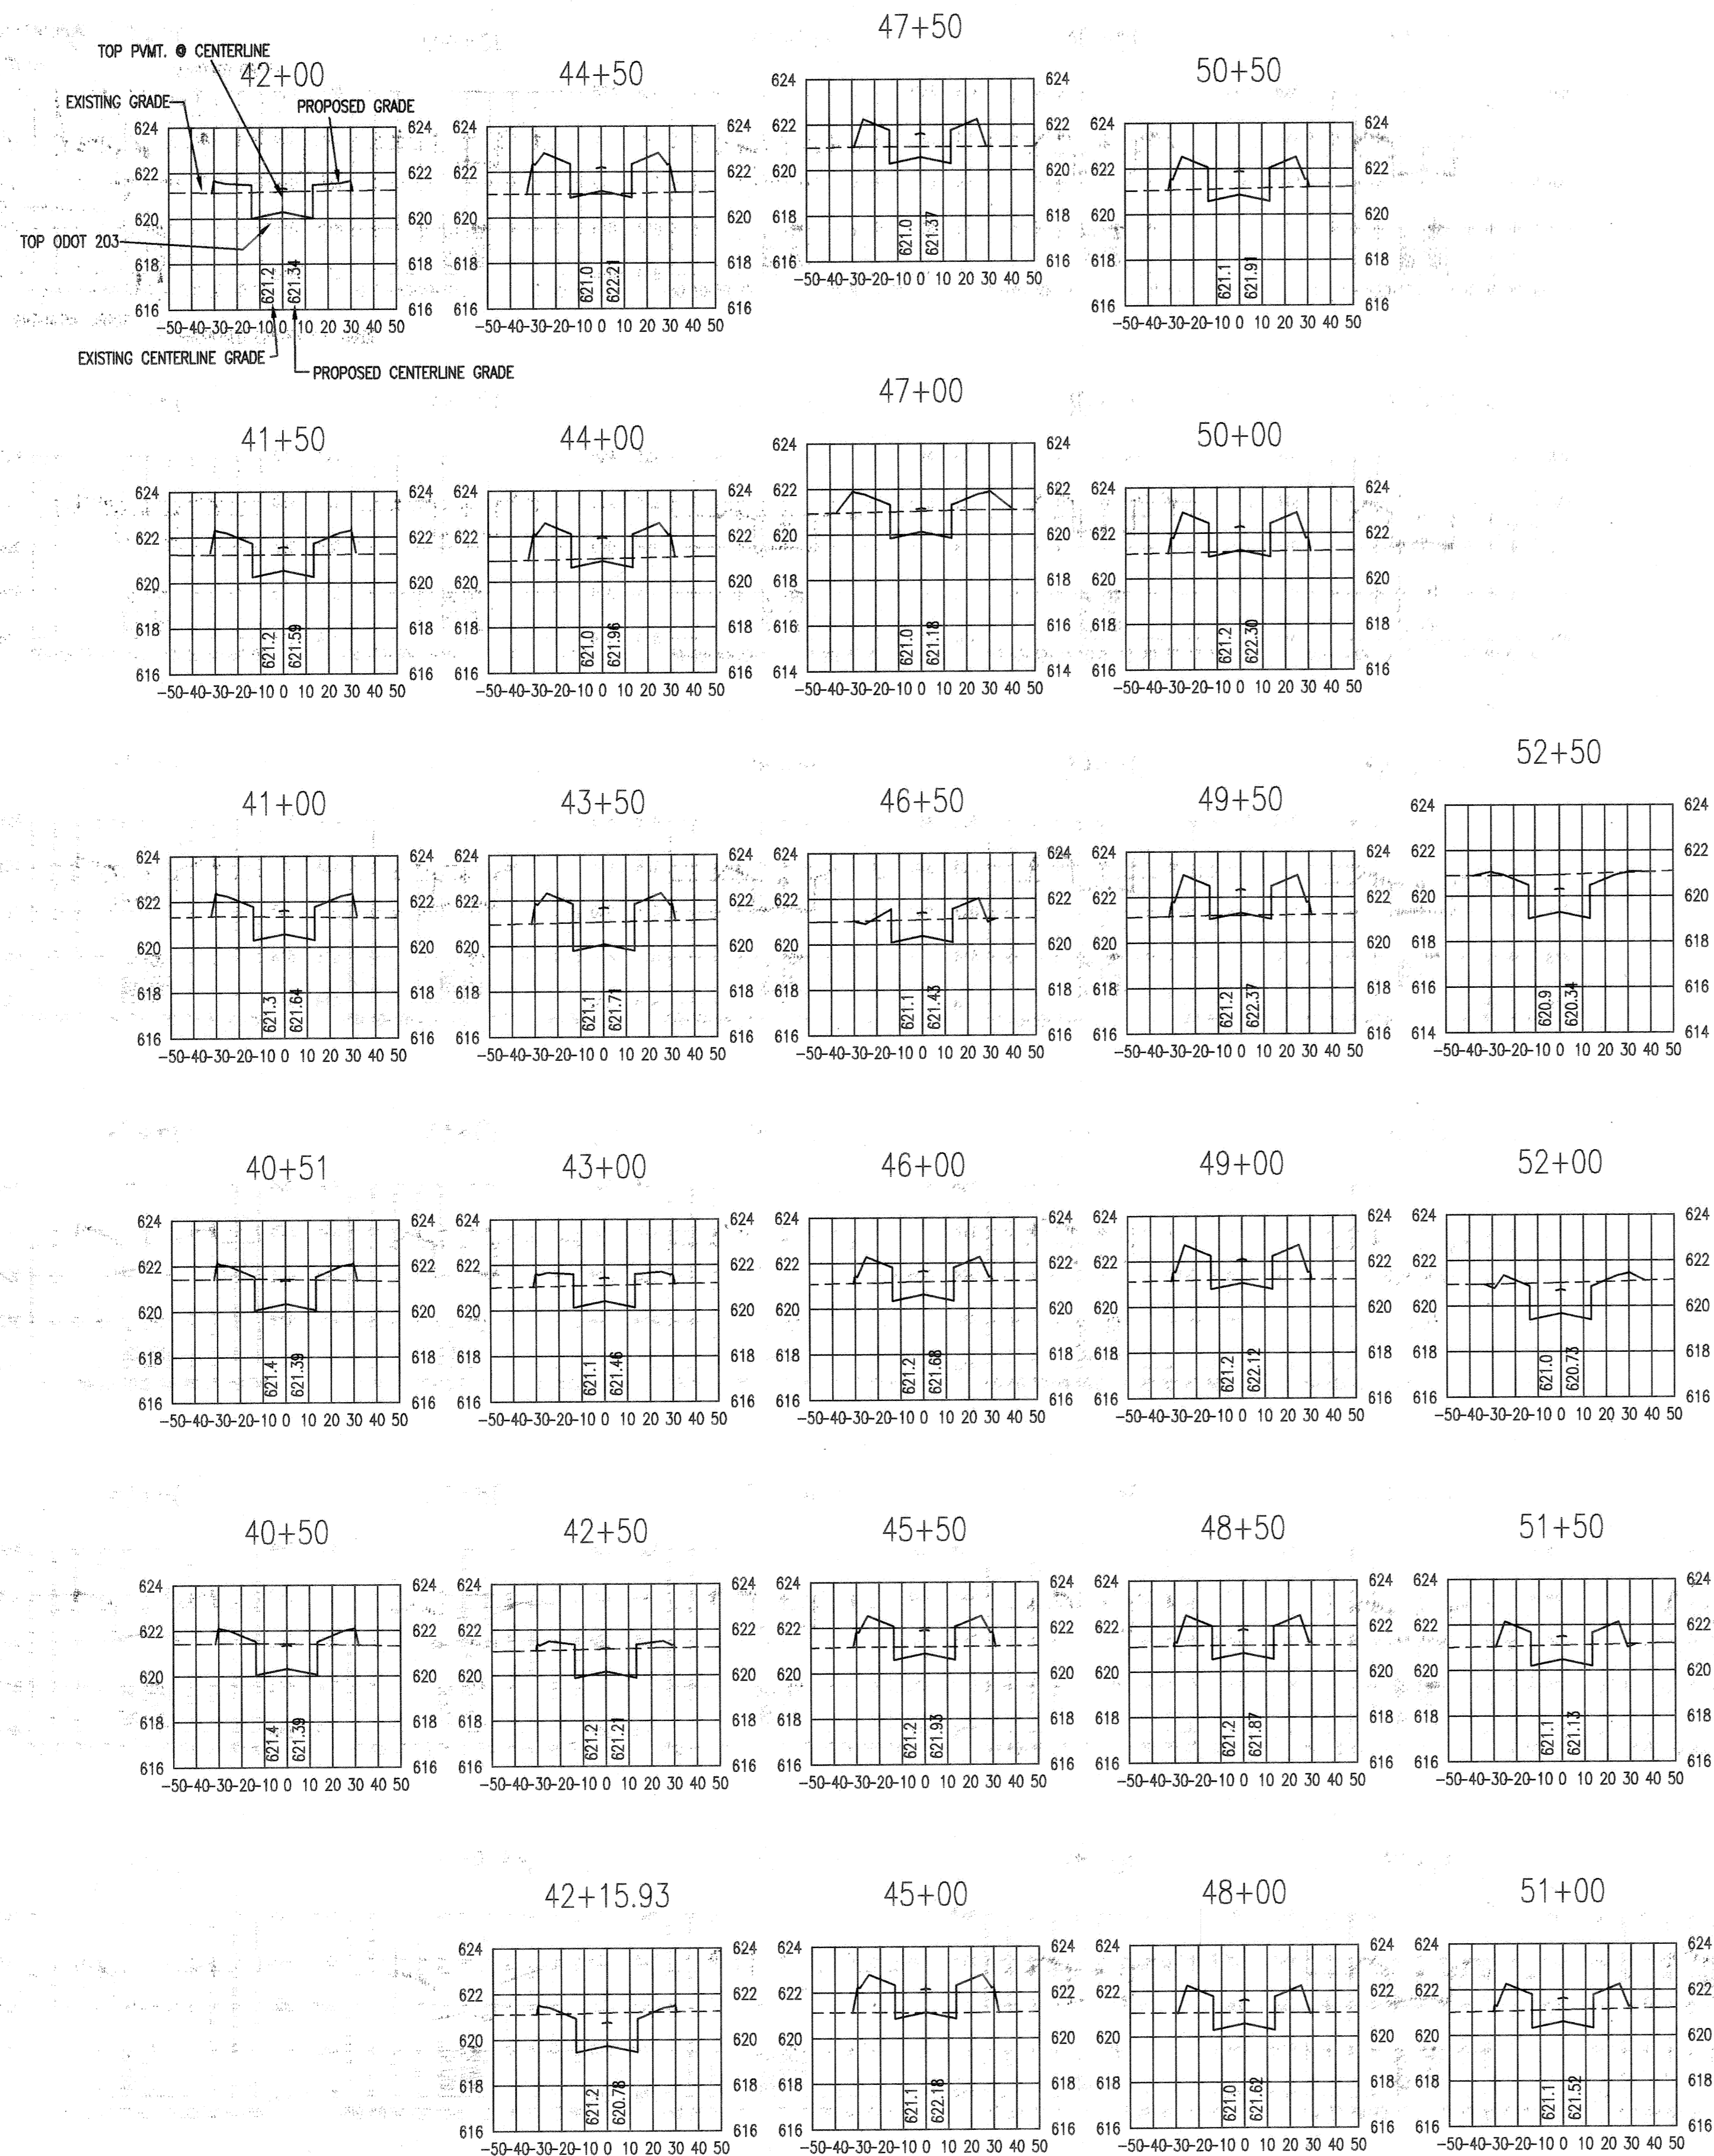

HORIZONTAL SCALE 1" = 50'
 VERTICAL SCALE 1" = 5'

ALEXANDER DRIVE

ARGYLE FOREST DRIVE

ROADWAY CROSS SECTIONS

REVISIONS
 08-16-04
 10-15-04 CB ADDED
 18" STORM REROUTE
 12-02-04 STORM SYSTEM
 RESIZED
 01-10-05 & 03-07-05
 COUNTY REVISIONS
 03-22-05
 COUNTY REVISIONS

Lulfs Consulting, L.L.C.
 16701 County Road Z, Napoleon, Ohio 43545 (419) 762-5128

ARGYLE FOREST
 TRACY & AXES
 LAKE TWP., WOOD COUNTY, OHIO
 ROWING

SCALE 1" = 50'
 DATE: JULY 2004
 DRAWN BY: PCW
 PROJECT # 20041044
 SHEET R7