

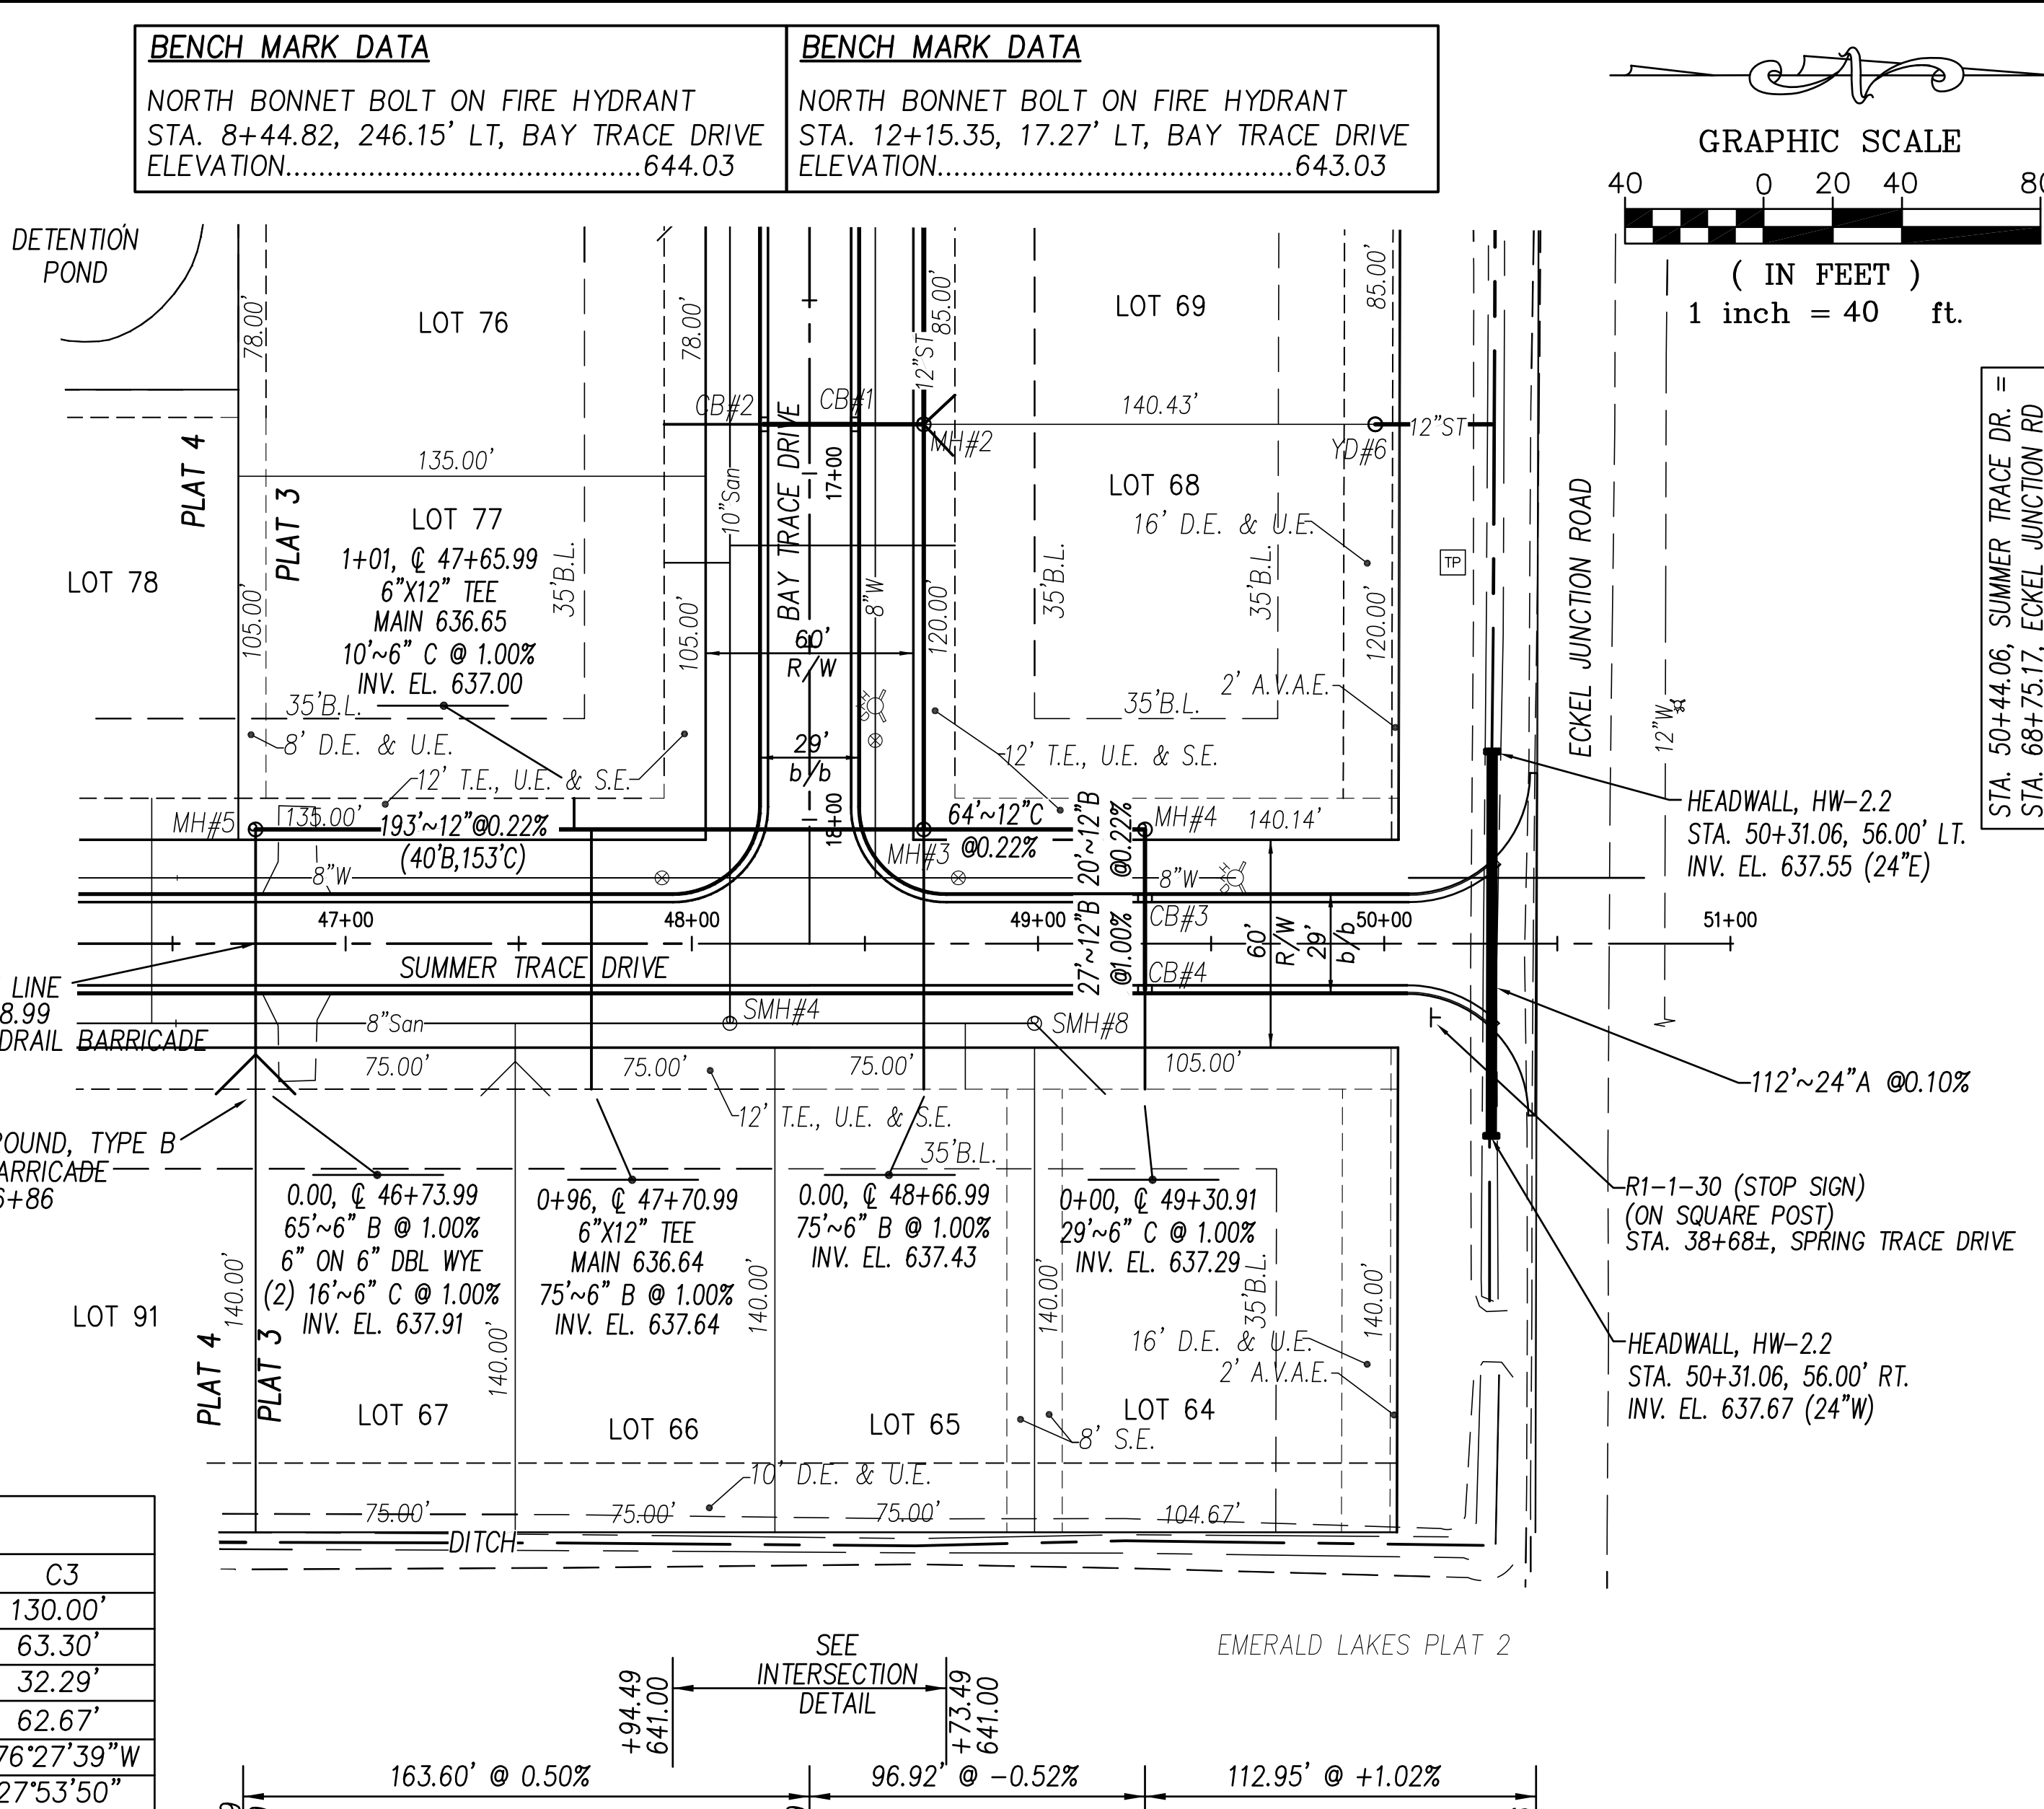
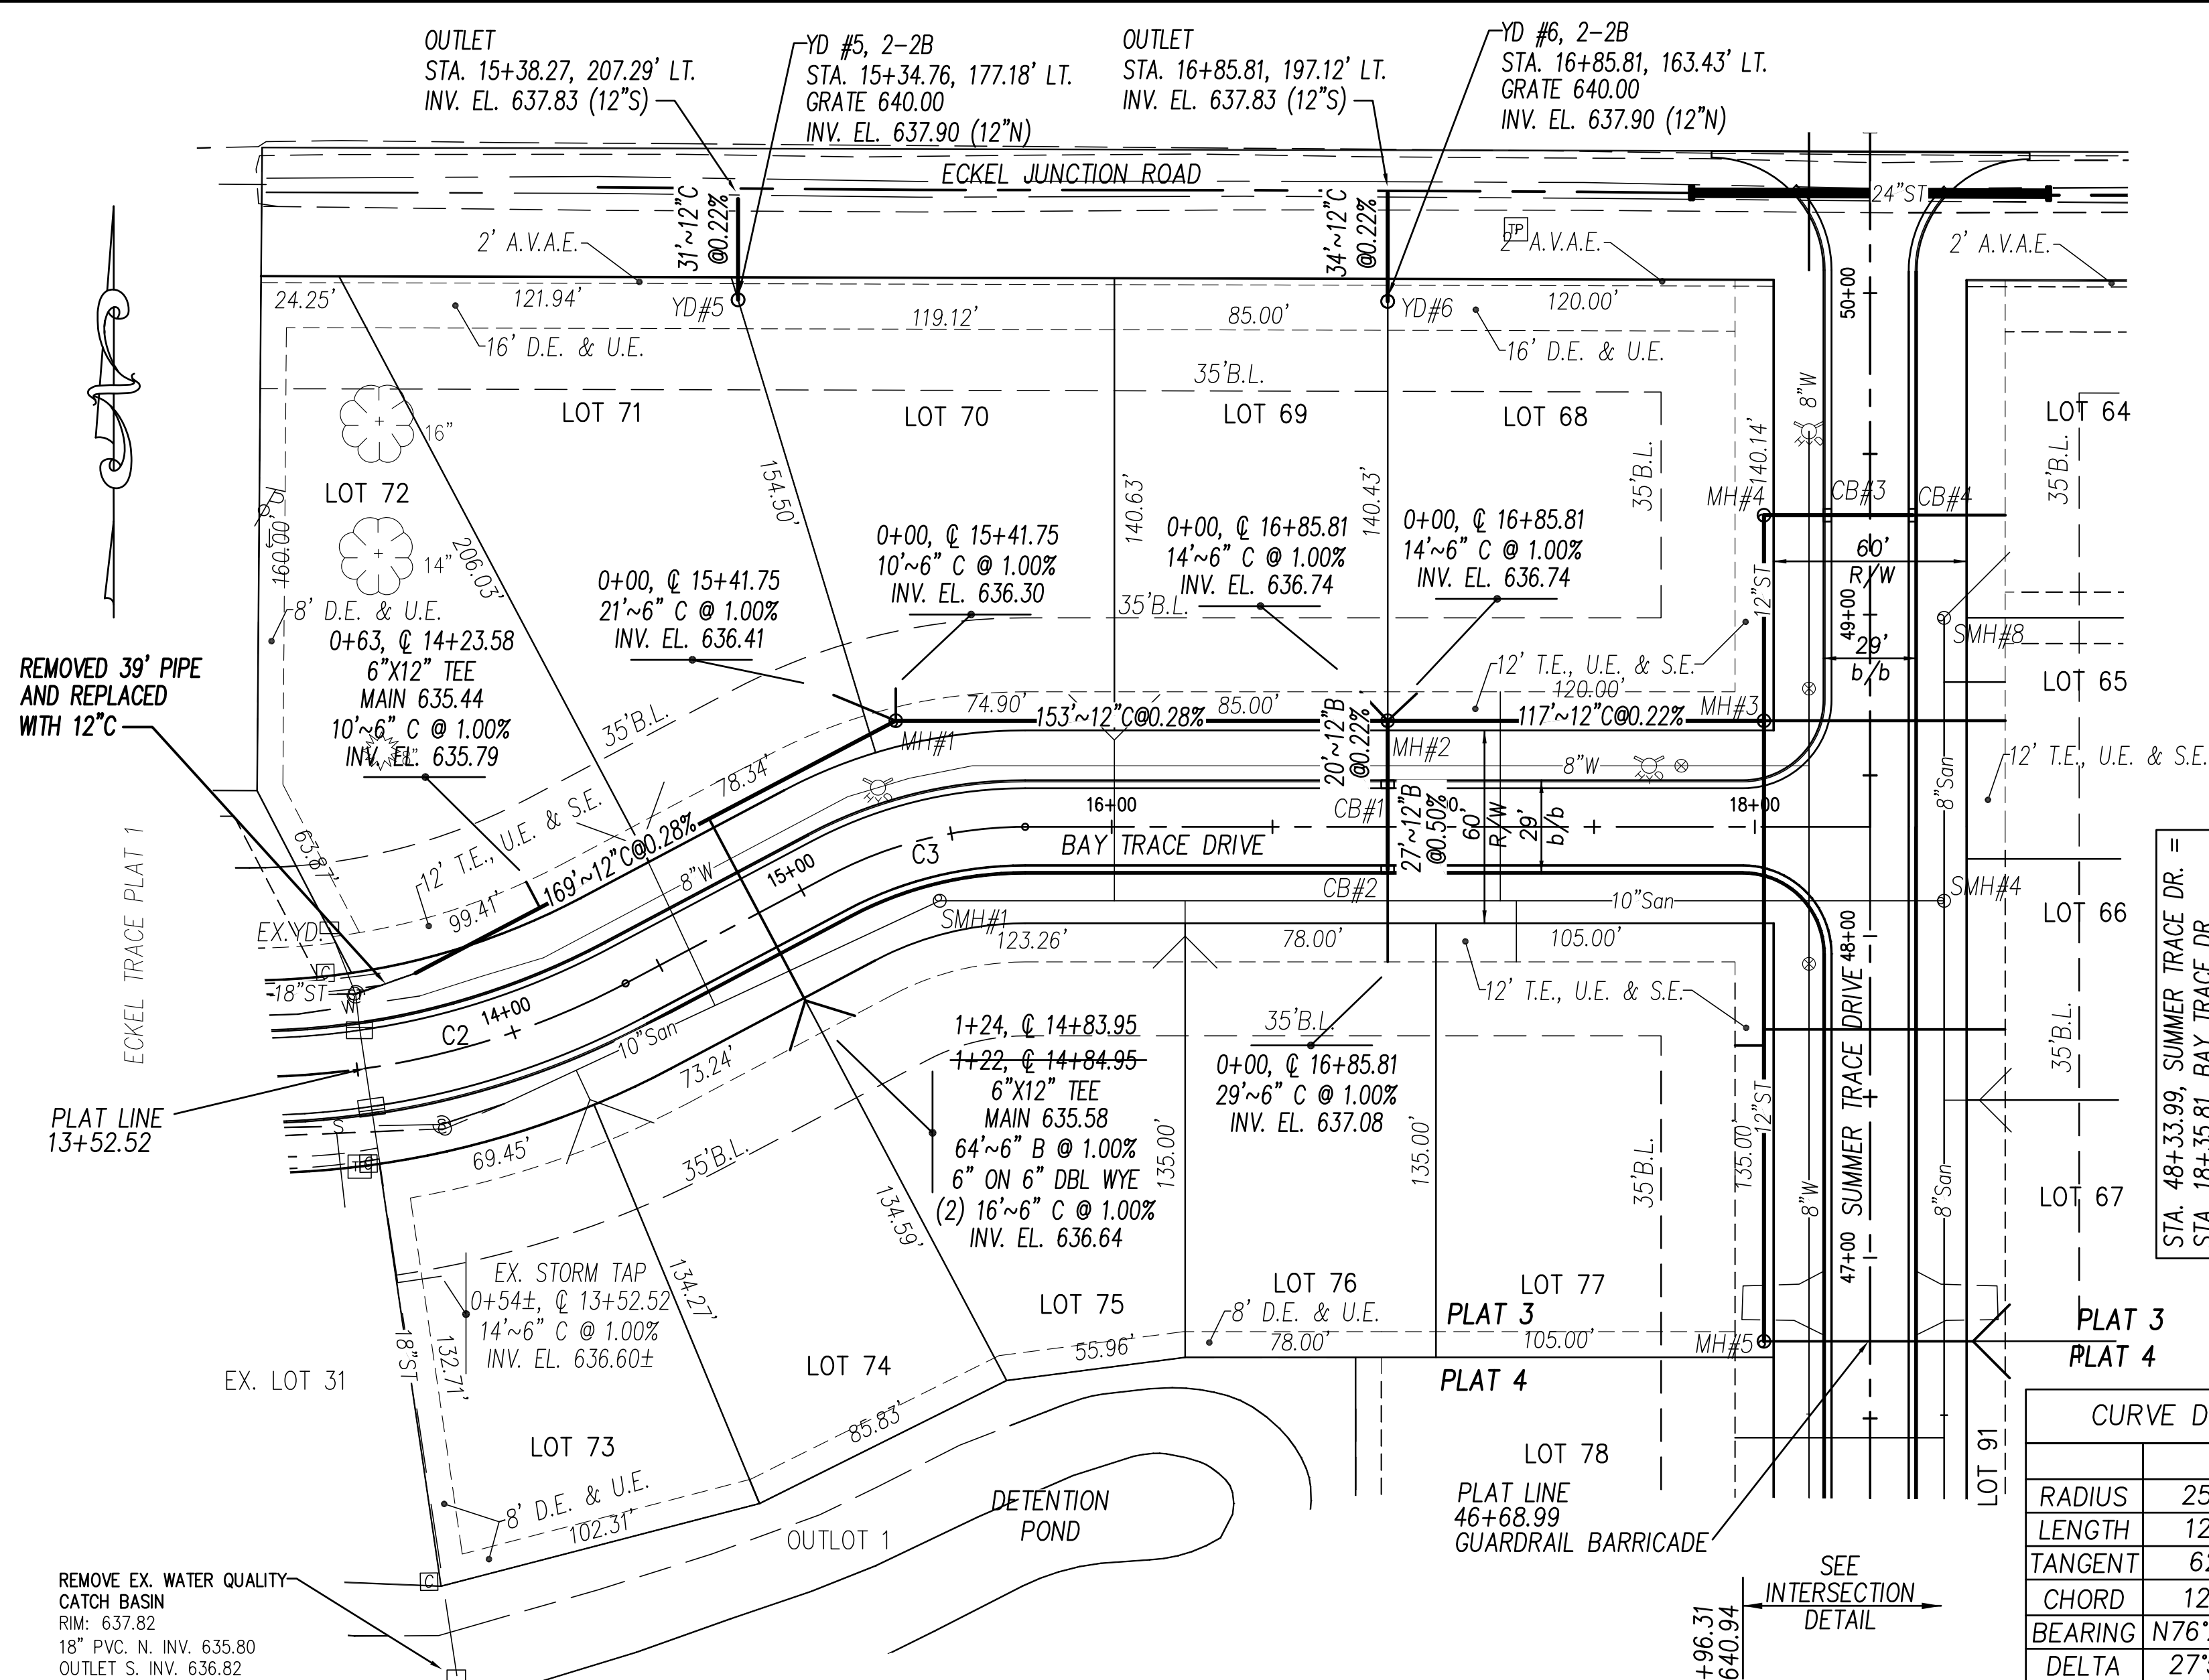


Plot Date: 1/5/2016, 9:39 AM
 File Name: 11 of 25 Plan & Profile Eckel Trace Plat 3, 4 & 5.dwg

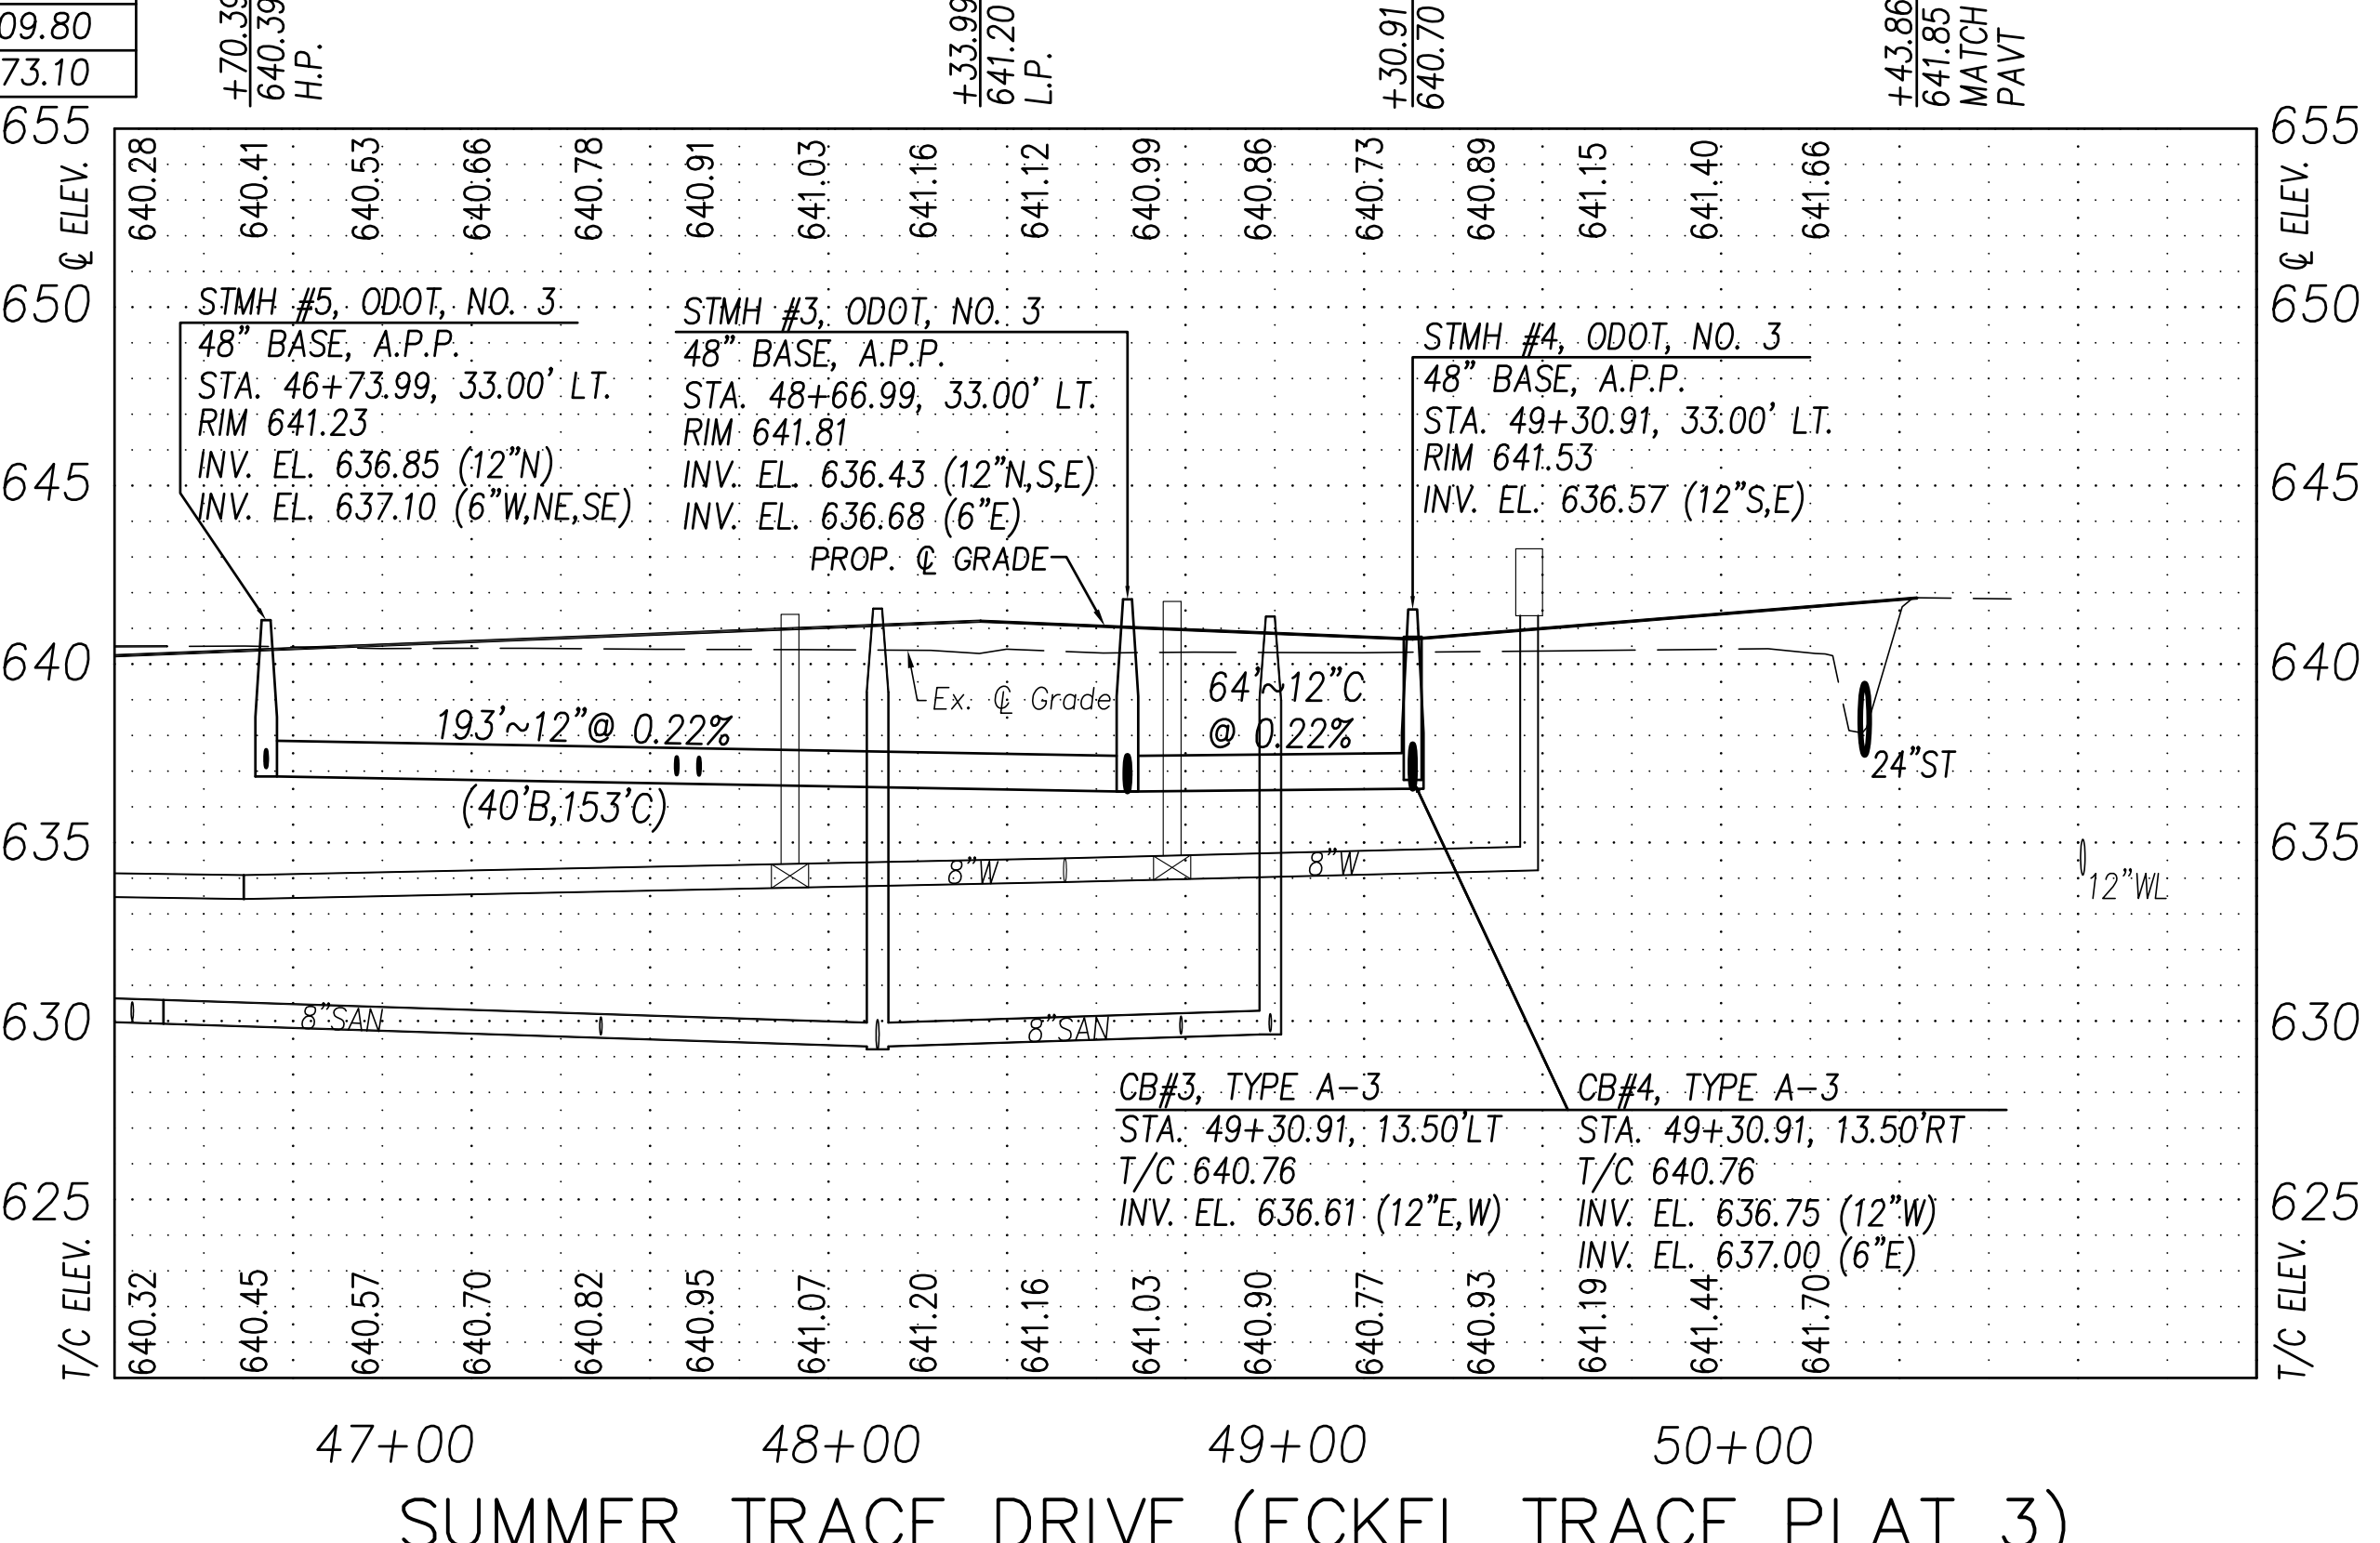

CURVE DATA

	C2	C3
RADIUS	250.00'	130.00'
LENGTH	121.73'	63.30'
TANGENT	62.09'	32.29'
CHORD	120.53'	62.67'
BEARING	N76°27'39"E	S76°27'39"W
DELTA	27°53'50"	27°53'50"
PC	13+16.30	15+09.80
PT	14+38.02	15+73.10

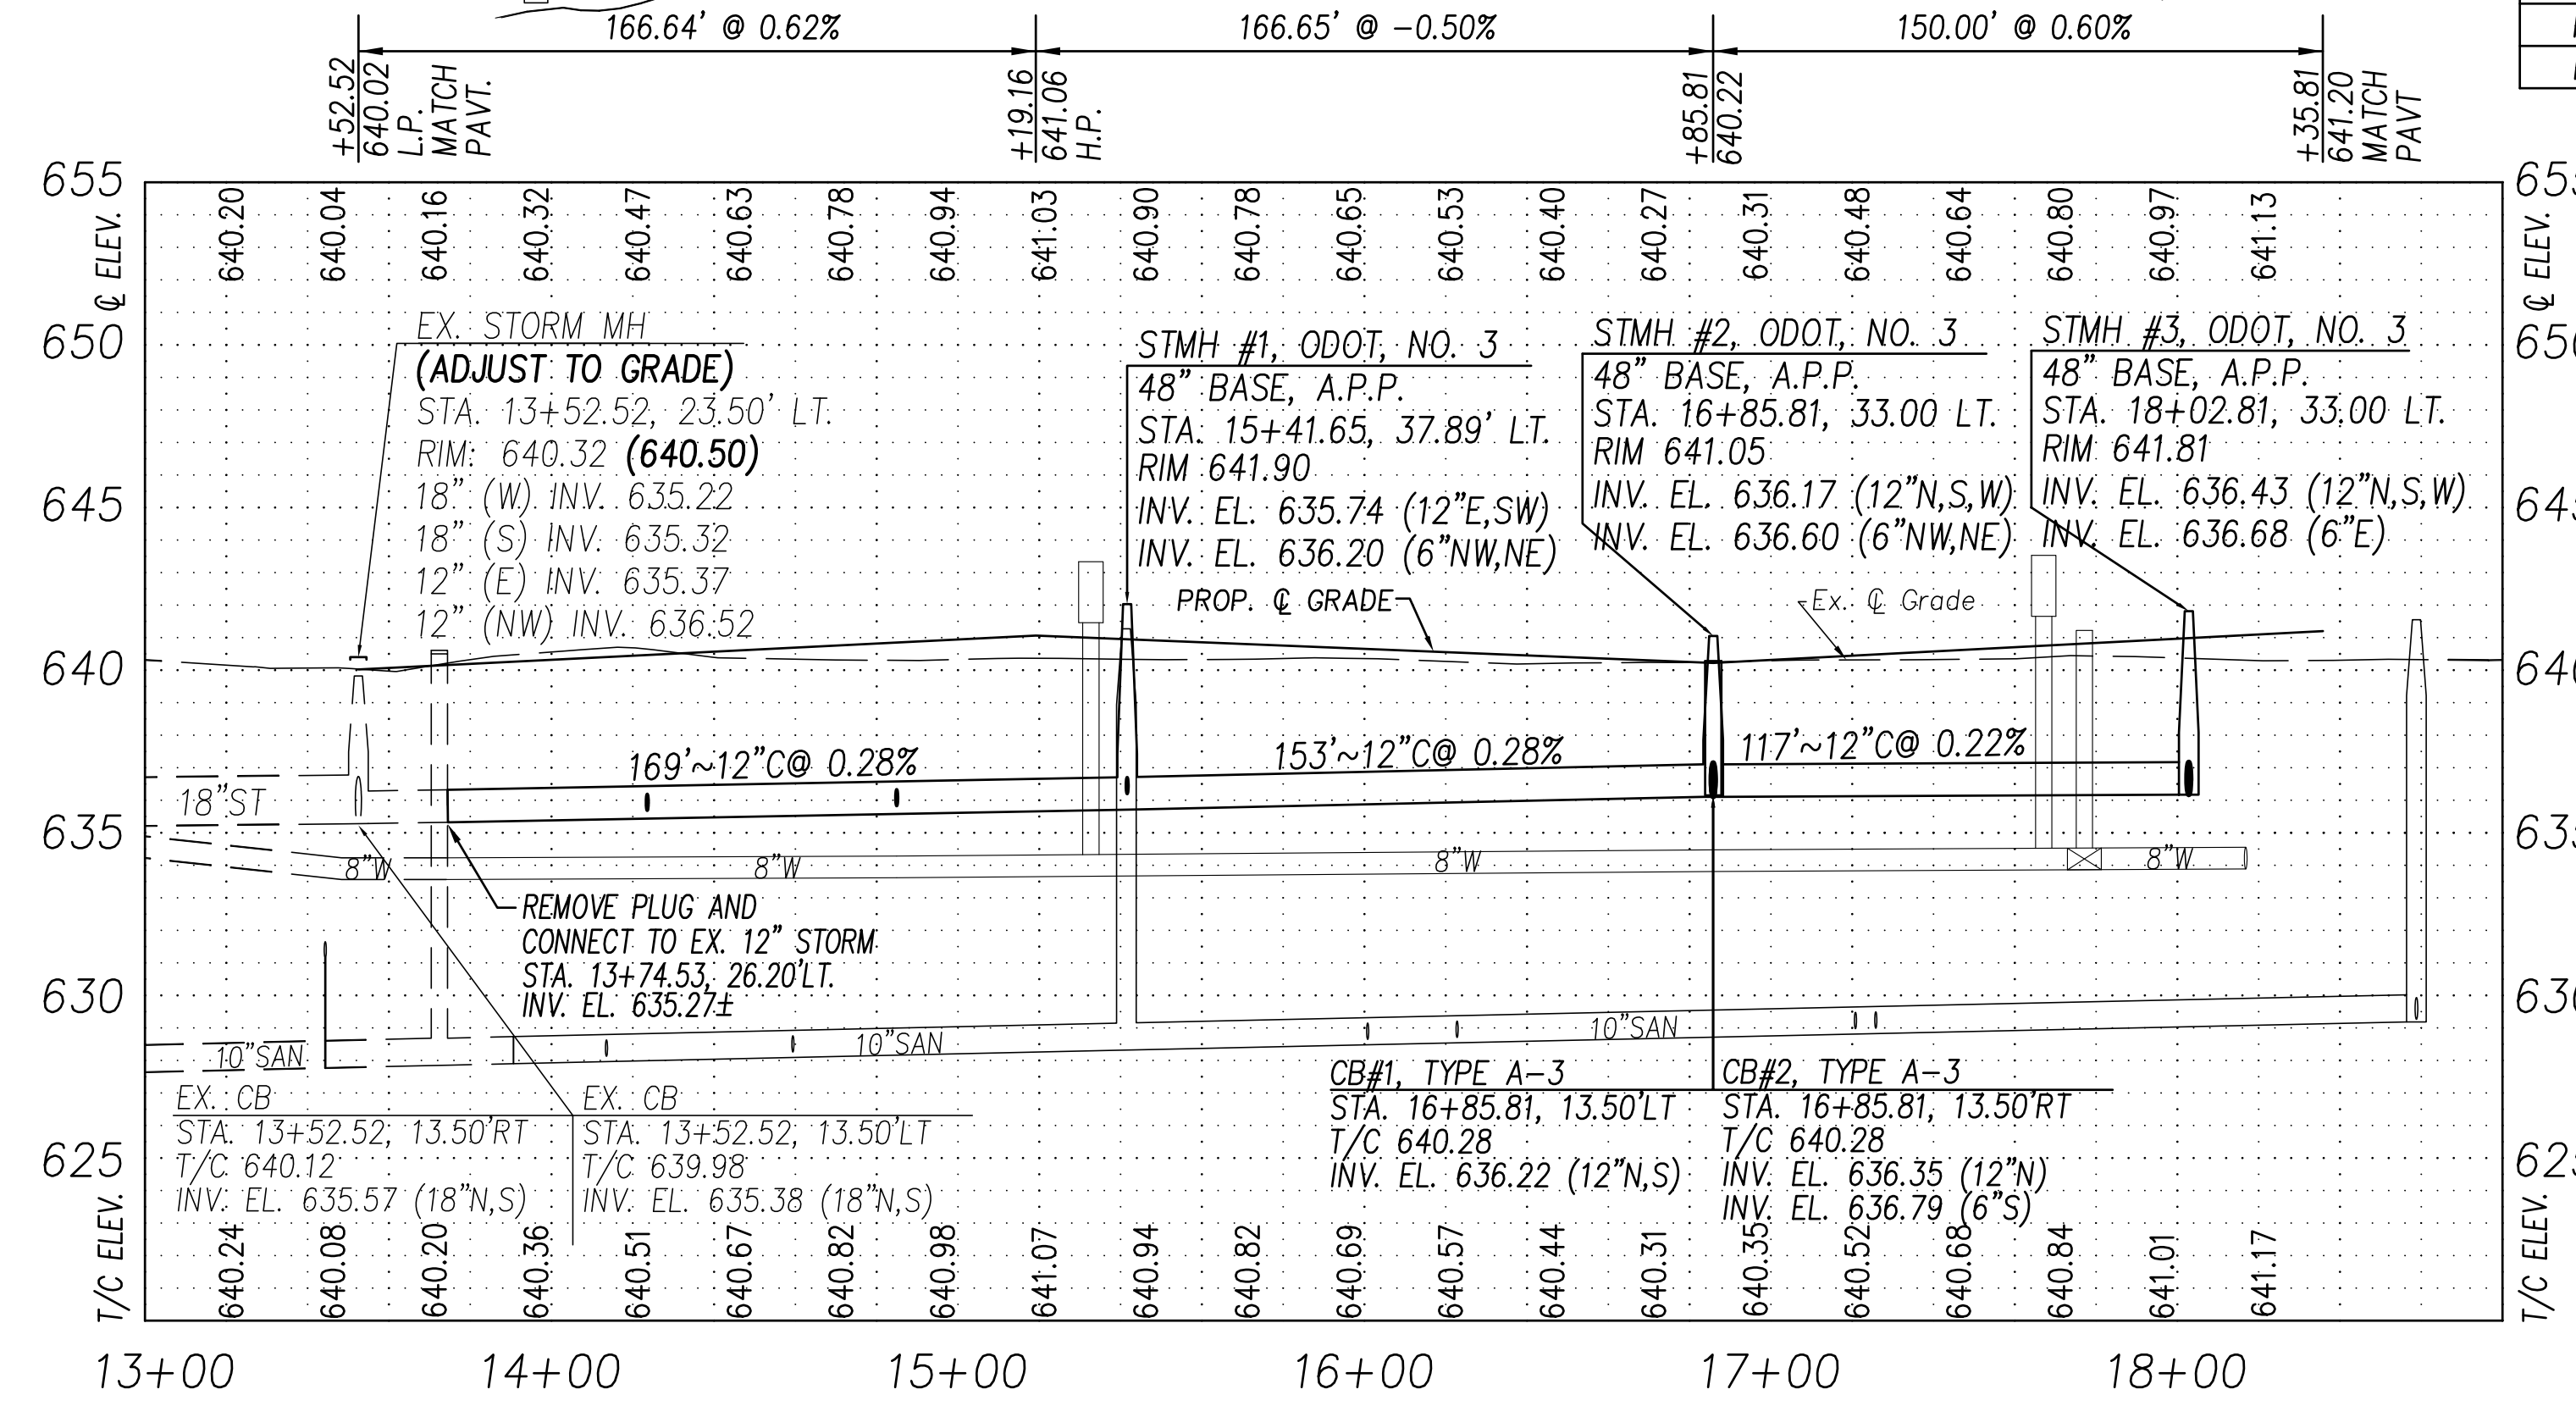

BAY TRACE DRIVE (ECKEL TRACE PLAT 3)

HORIZONTAL SCALE: 1"=40'
 VERTICAL SCALE: 1"=5'

SUMMER TRACE DRIVE (ECKEL TRACE PLAT 3)

HORIZONTAL SCALE: 1"=40'
 VERTICAL SCALE: 1"=5'

BAY TRACE DRIVE/SUMMER TRACE DRIVE PAVEMENT AND DRAINAGE ECKEL TRACE PLATS 3, 4 & 5

DRAWING OF RECORD DECEMBER 2015