
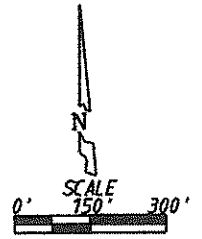


Montgomery
B
475

SURVEY FOR: KYLE WAGNER


SE 1/4, SEC. 04
T-4-N, R-12-E
MONTGOMERY TWP., WOOD CO., OHIO

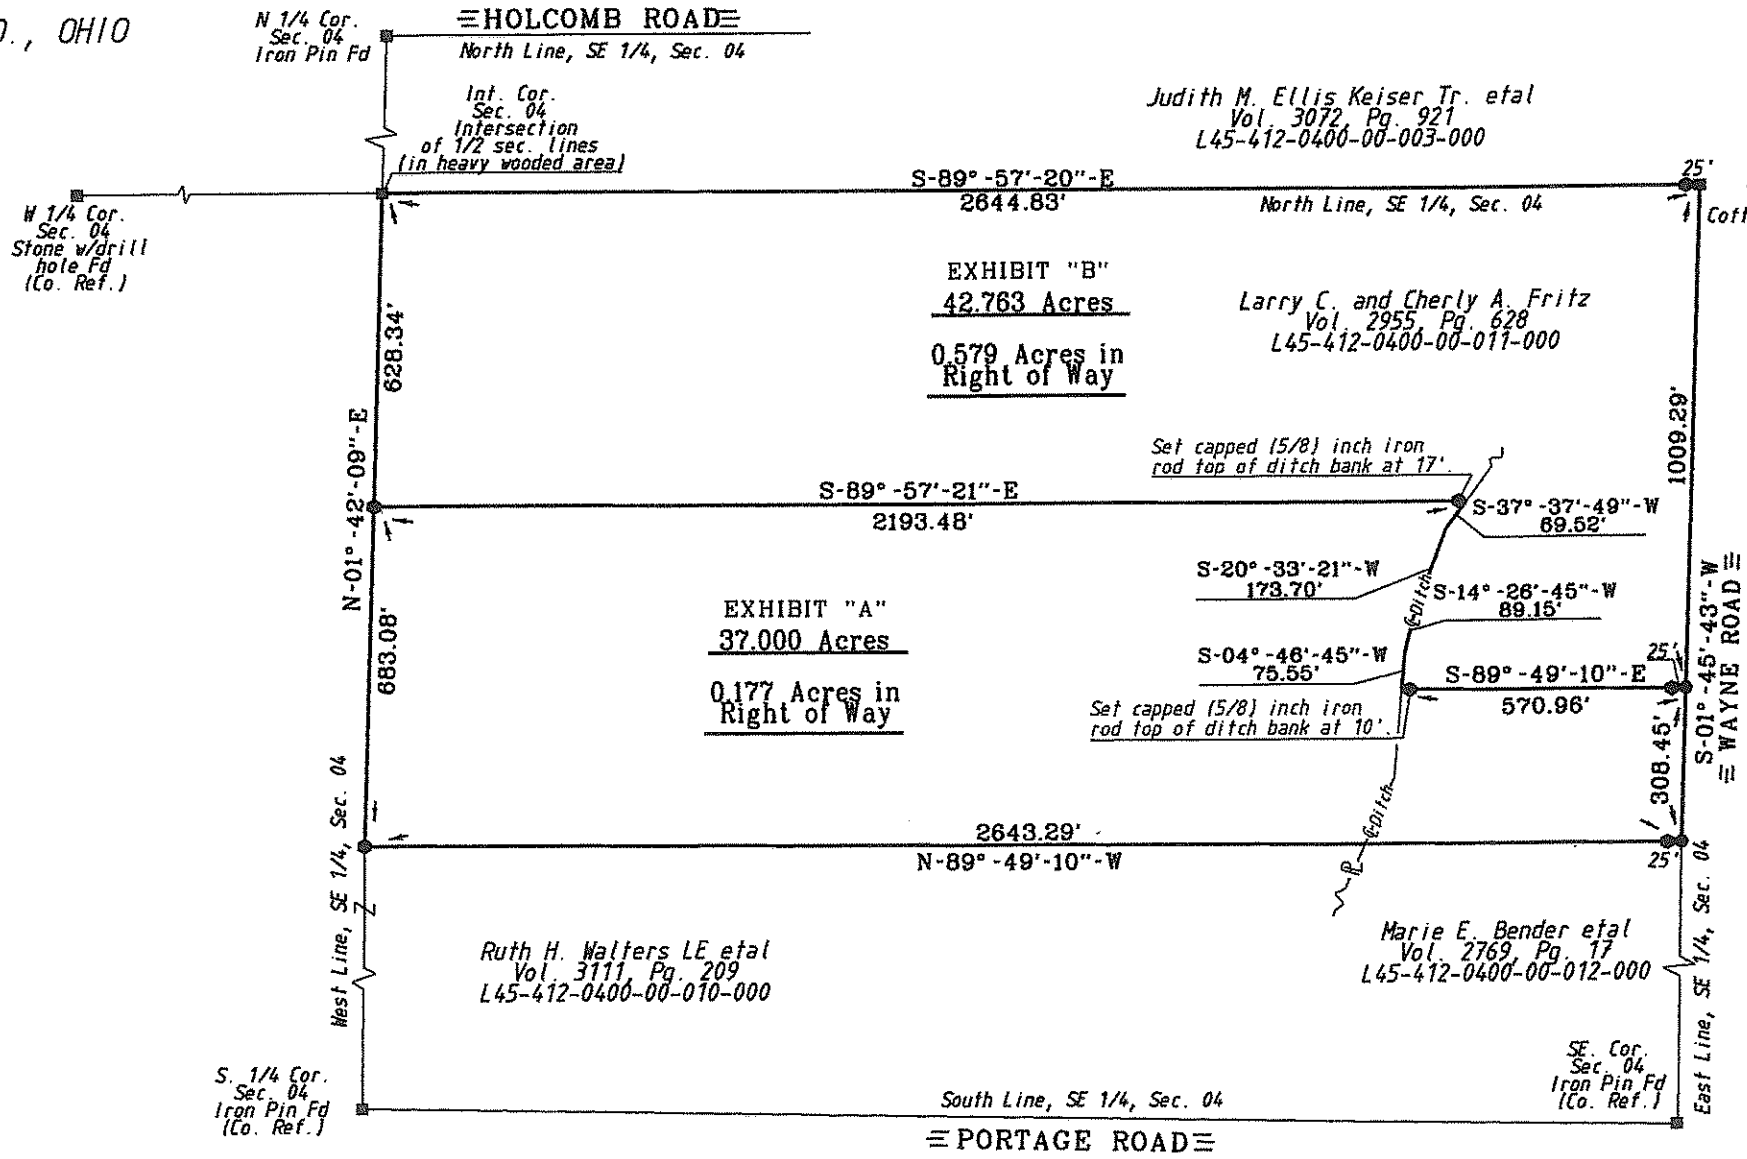

LEGEND
 ● = Capped 5/8 Inch Iron Rod Set
 ○ = P.K. Nail Set

I HEREBY CERTIFY THIS SURVEY TO BE CORRECT AND TRUE TO THE BEST OF MY KNOWLEDGE.

Michael D. Barnhisel
 MICHAEL D. BARNHISEL
 REG. SURVEYOR #S-7678
 SEPTEMBER 06, 2012.

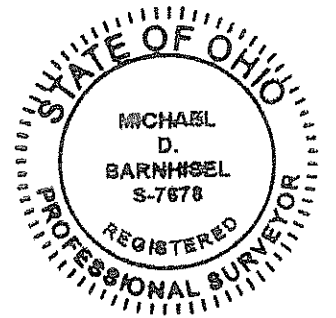

The bearings referred to herein are based upon an assumed meridian and are used only for the purpose of angular measurement.

(50' Record Right of Way as per Wood Co. Engineer's Office)

Montgomery
B
475