


600
MONTGOMERY

GREENSBURG PIKE

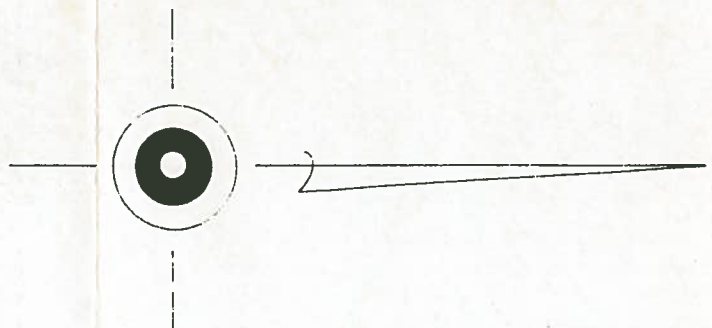


Iron pipe fd.
Morgan Survey

We hereby certify the above described parcel was surveyed February 1982. All distances are in feet and decimals thereof.

Askins Mercer & Assoc.
Surveyors-Cygnnet, Ohio

James D. Askins
James D. Askins - Reg. Surveyor #6254

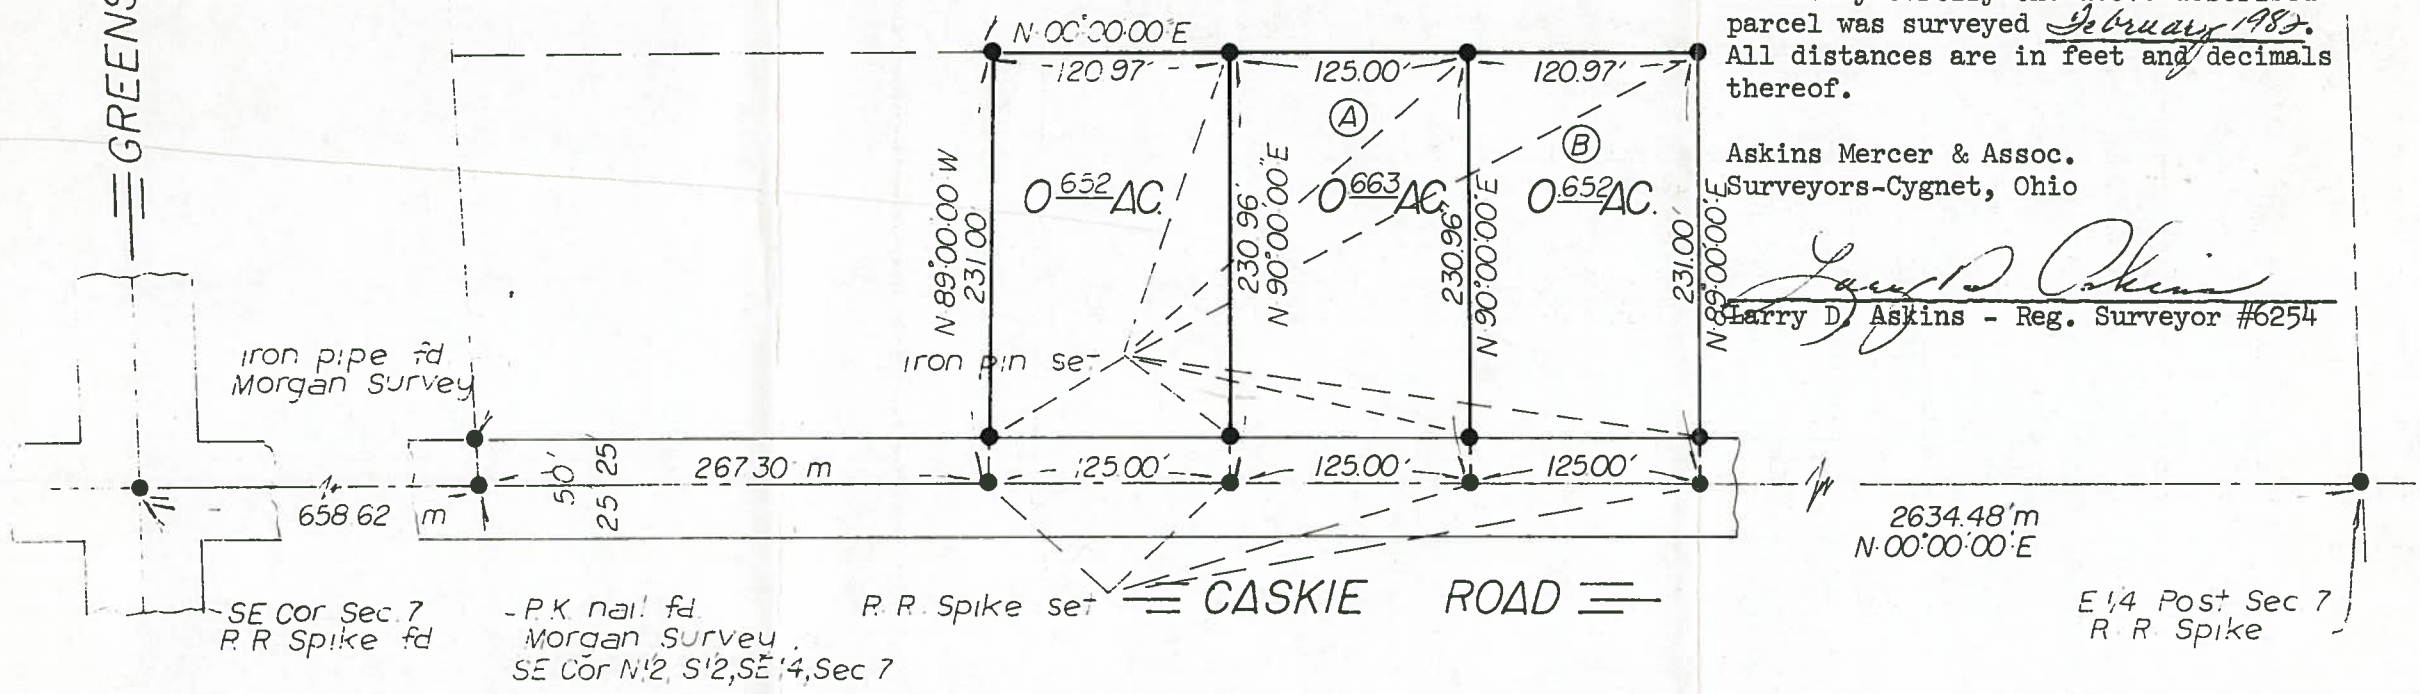

SE Cor Sec 7
R.R. Spike fd

- P.K. nail fd
Morgan Survey
SE Cor N 1/2, S 1/2, SE 1/4, Sec 7

E 1/4 Post Sec 7
R.R. Spike

CLIENT
ALICE PEELER

TITLE: PROPERTY SURVEY
PT. S 1/2, SE 1/4, T 4 N - R 12 E - SEC. 7
MONTGOMERY TWP., WOOD CO., OHIO

SCALE
1"=100'
DRAWN
L.A.

ASKINS · MERCER · ASSOC.
125 ELM ST. ————— CYGNET, OHIO

REF NO
8201-S
DATE
2-16-82

600
MONTGOMERY