


# SURVEY FOR D. GORRILL

594  
MONTGOMERY TWP

Pt. NW 1/4, NW 1/4 SEC. 11, T4N, R12E  
MONTGOMERY TWP, WOOD CO., OHIO

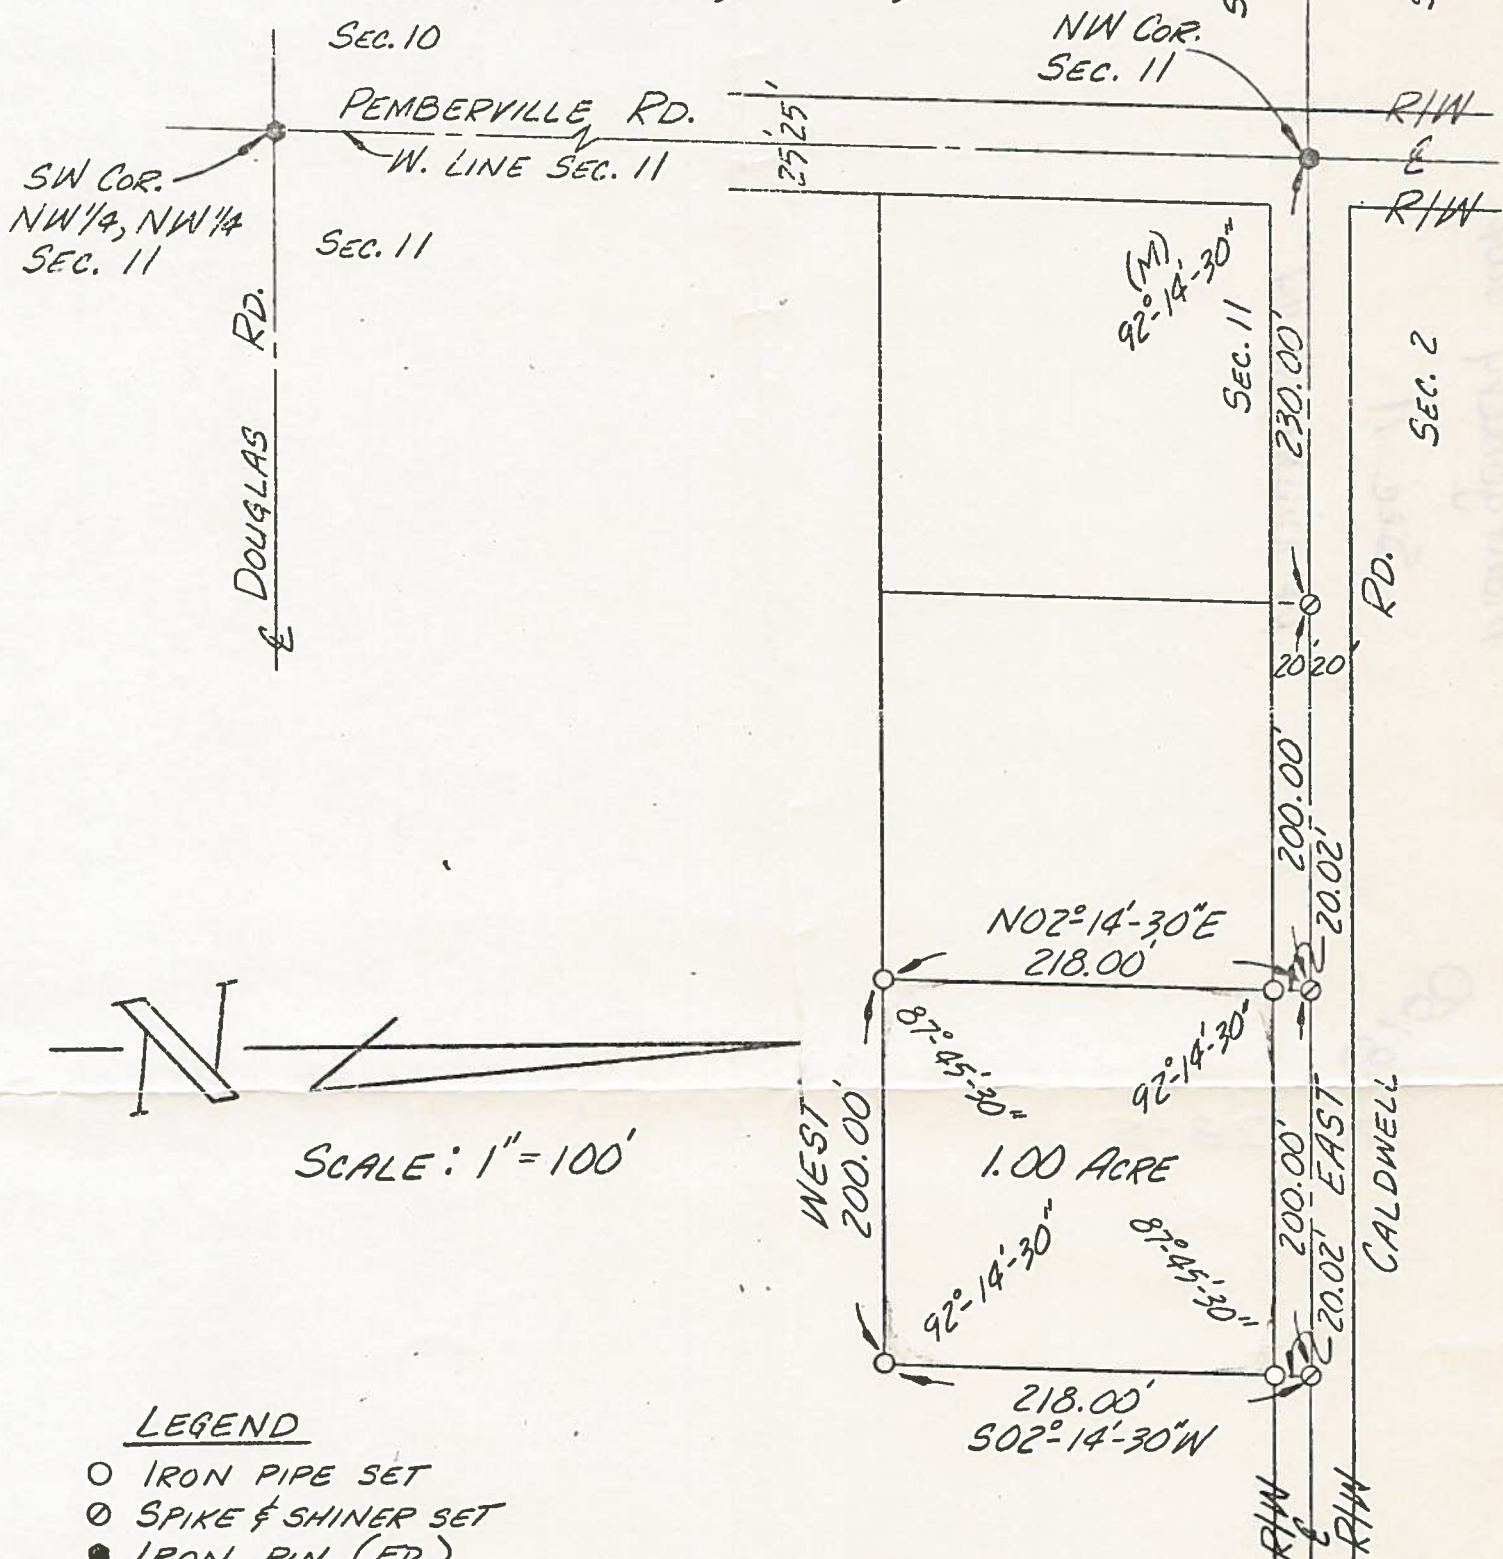

### LEGEND

- IRON PIPE SET
- ⊙ SPIKE & SHINER SET
- IRON PIN (FD.)
- ▲ STONE (FD.)
- (M) MEASURED DISTANCE OR ANGLE

We hereby certify the above described parcel was surveyed during AUGUST, 1976  
All distances are in feet and decimals thereof.

The bearings referred to herein are based upon an assumed meridian and are used only for purpose of angular measurement.

LESTER H. POGGEMEYER, P.E., INC.  
Engineers & Surveyors, Bowling Green, Ohio

E. LINE NW 1/4,  
NW 1/4, SEC. 11

*Lester H. Poggemeyer*

Lester H. Poggemeyer -- Reg. Surveyor #4418

594  
MONTGOMERY TWP

76128-5 RAO