


566
MONTGOMERY


566
MONTGOMERY

SURVEY FOR D. EDWARDS

Part of NW¹/₄, NW¹/₄, Sec. 27, T4N, R12E
Montgomery Twp., Wood Co., Ohio

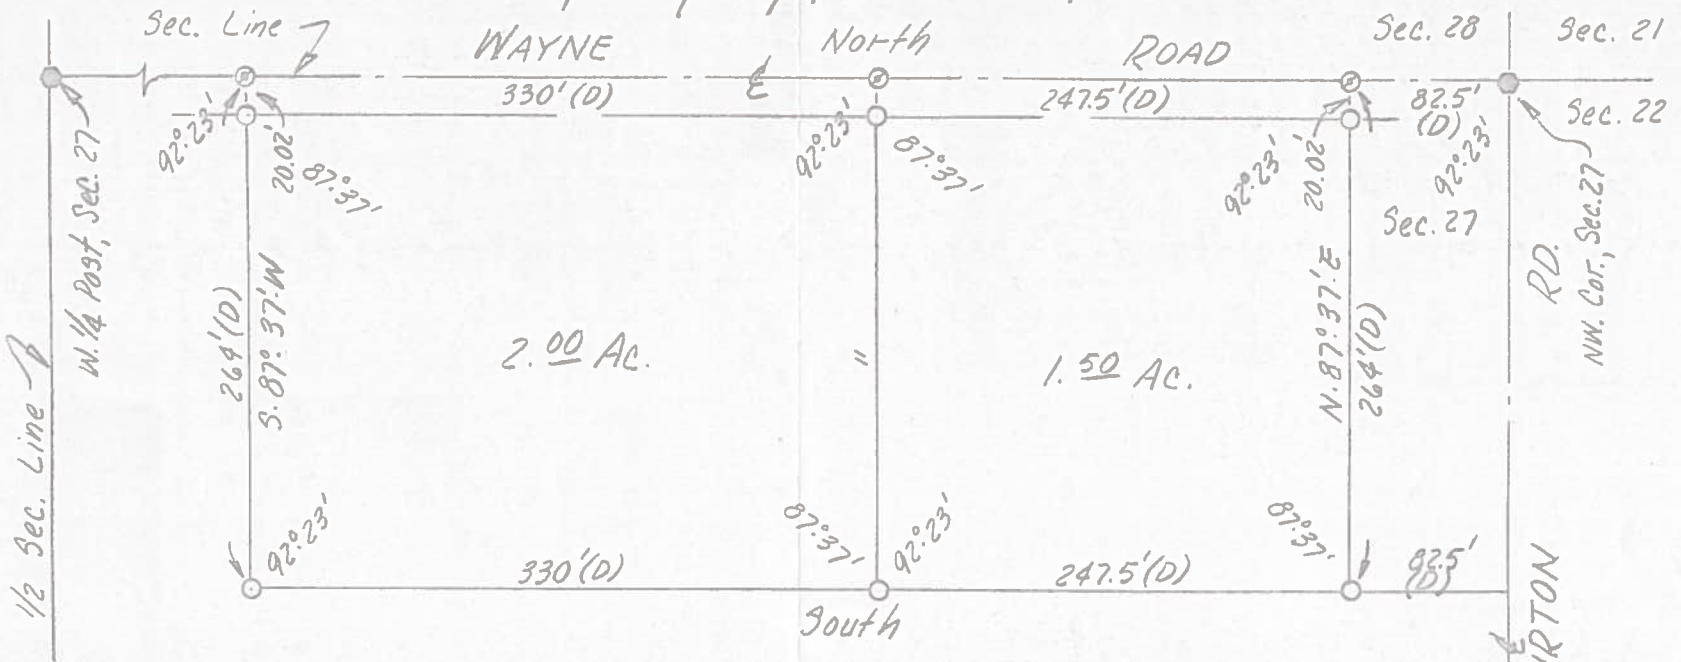

- ⊙ Set Spike & Shiner
- Set Iron Pipe
- Fd Iron Pin

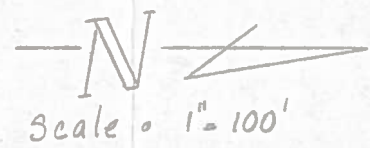

E. Line W¹/₂, NW¹/₄ ↗
 NE. Cor. W¹/₂, NW¹/₄ ↘



We Hereby Certify the above described parcel was surveyed during August 1972.
 All distances are in feet and decimals thereof.
LESTER H. POGGEMEYER, P.E. ENGINEERS & SURVEYORS
BOWLING GREEN, OHIO

By: Lester H. Poggemeyer
 REGISTERED SURVEYOR (LESTER H. POGGEMEYER # 5417)