


SURVEY FOR H. LEE SMITH

589
MONTGOMERY

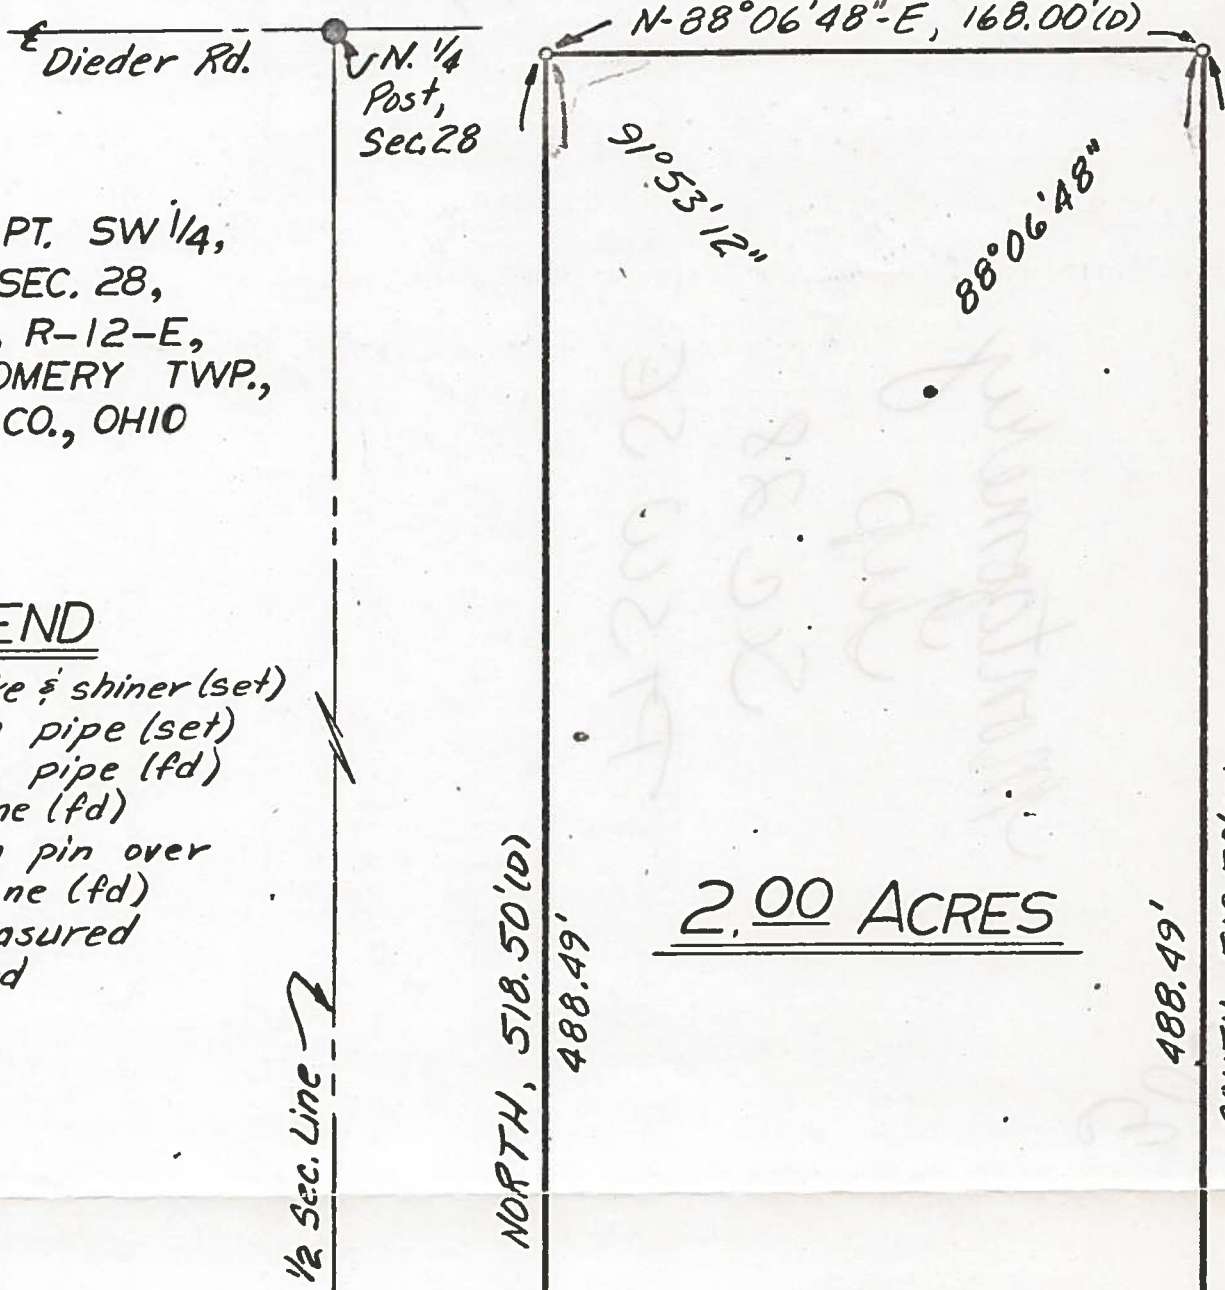


BEING: PT. SW 1/4,
SE 1/4, SEC. 28,
T-4-N, R-12-E,
MONTGOMERY TWP.,
WOOD CO., OHIO

LEGEND

- ⊙ spike & shiner (set)
- iron pipe (set)
- iron pipe (fd)
- ▲ stone (fd)
- iron pin over stone (fd)
- (M) measured
- (D) deed

2.00 ACRES

1" = 50'

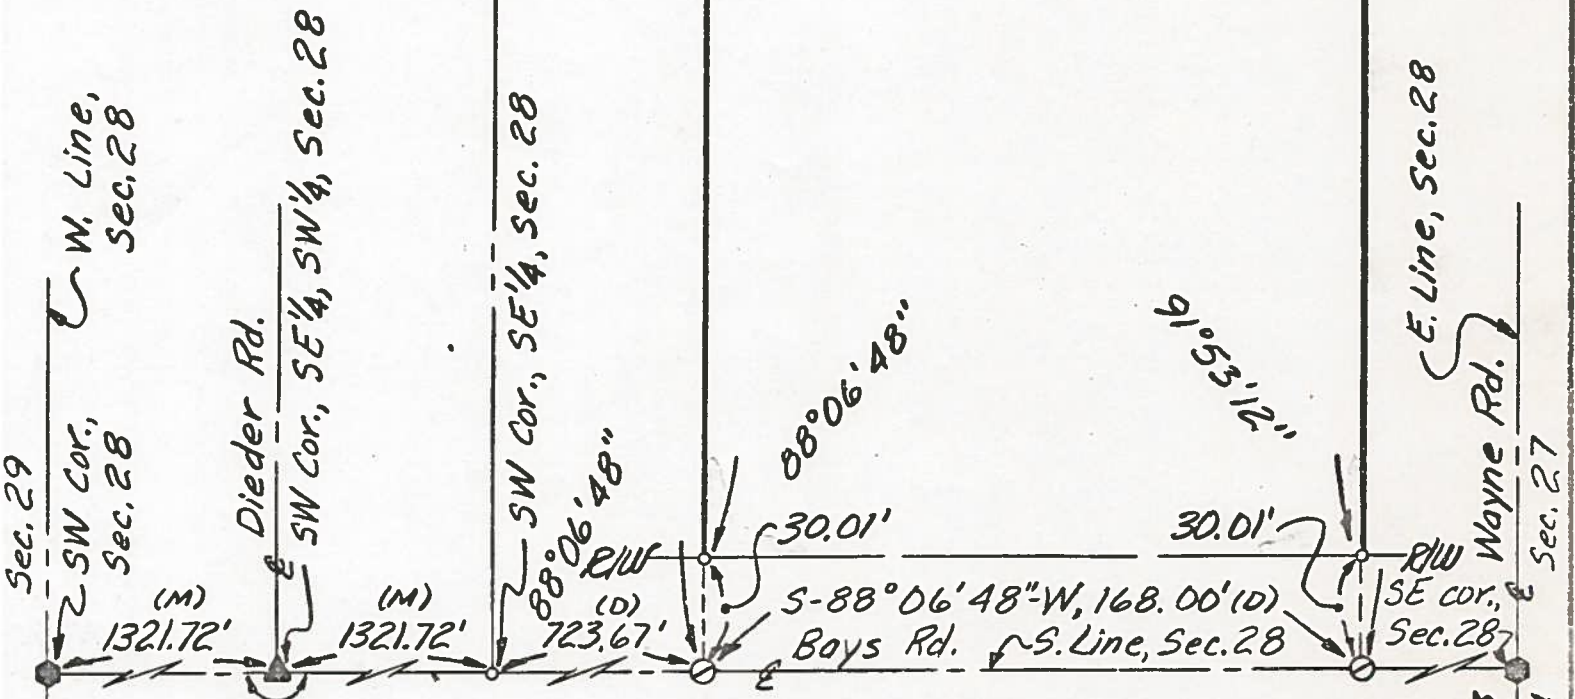

We hereby certify the above described parcel was surveyed during July 1975
All distances are in feet and decimals thereof.

LESTER H. POGGEMEYER, P.E., INC.
Engineers & Surveyors, Bowling Green, Ohio

Arthur O. Lybarger
Arthur O. Lybarger - - Reg. Surveyor #418

589
MONTGOMERY

7570-S KCD