
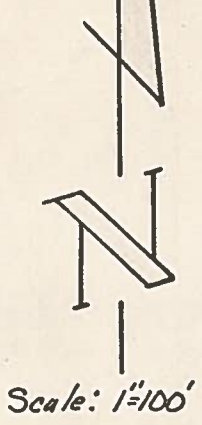


544  
MONTGOMERY

544  
MONTGOMERY

# SURVEY FOR L. CHAMBERLAIN

PT NW 1/4, NW 1/4, Sec. 30, T4N, R12E  
Montgomery Township, Wood County, Ohio

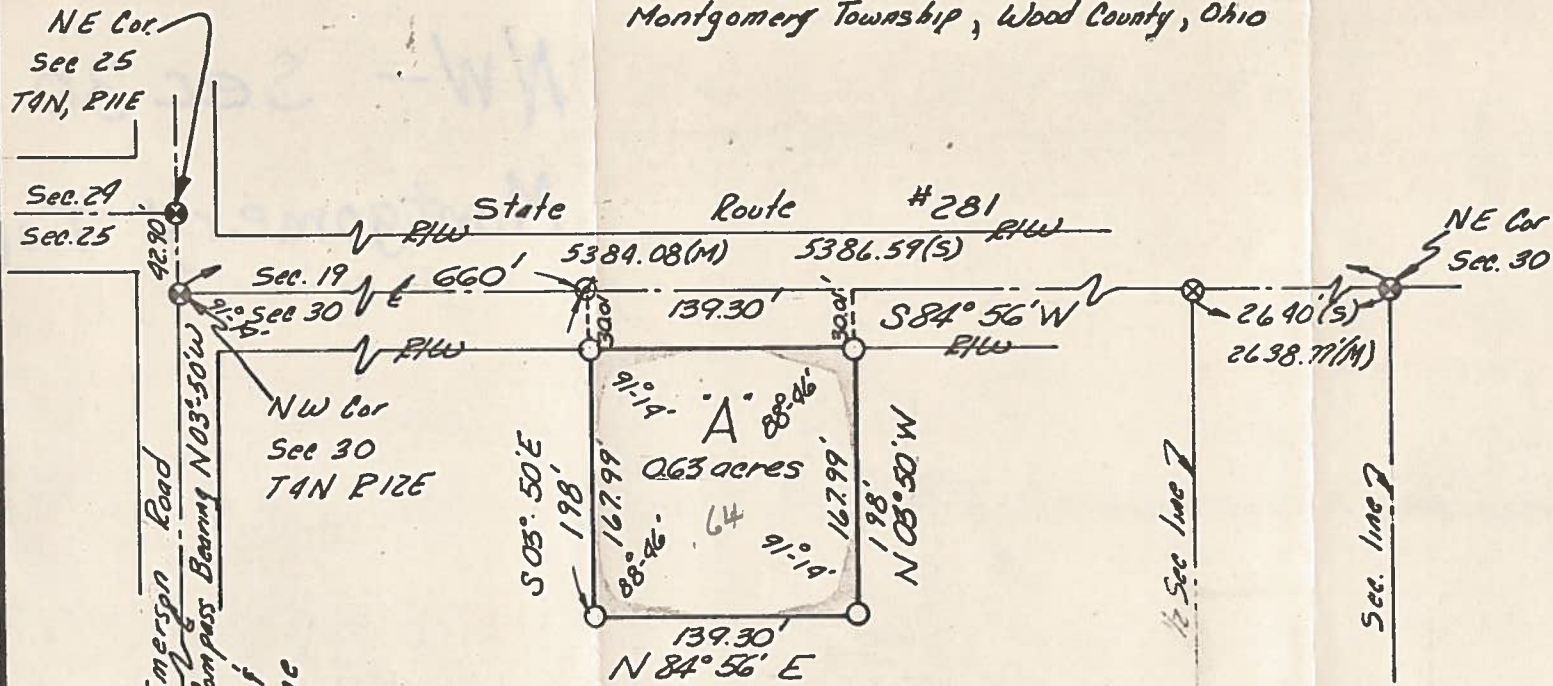

## LEGEND

- Iron pin (fd)
- ⊗ RR spike (fd)
- ⊗ RR spike set
- Iron pipe set
- (S) Survey
- (M) Measured
- ⊕ spike and shiner set

We Hereby Certify the above described parcel was surveyed during September-1971.  
 All distances are in feet and decimals thereof.  
 LESTER H. FOGGEMEYER, P.E. ENGINEERS & SURVEYORS  
 BOWLING GREEN, OHIO

By: Arthur O. Lybarger  
 REGISTERED SURVEYOR Arthur O. Lybarger #4418

E 1/4 post  
 Sec 25  
 T4N, R11E