

563

MONTGOMERY

563

MONTGOMERY

We hereby certify the above described parcel was surveyed during Oct. 1972. All distances are in feet and decimals thereof.

LESTER H. POGGEMEYER, P.E., INC.
Engineers & Surveyors, Bowling Green, Ohio

Arthur O. Lybarger
Arthur O. Lybarger - Reg. Surveyor #4418

SURVEY FOR W. FREDERICK

LOT #233 RISINGSUN
WOOD COUNTY, OHIO


LEGEND

- Iron pipe set
- ⊗ Spike & shiner set
- Iron pin set
- Iron pin (fd)
- Iron pipe (fd)
- ⊙ P.K. spike (fd)
- (P) Plat
- (M) Measured
- (S) Survey
- (R) Recorded

NOTE:

Reference is made to survey by G. Tesar - 1947 and survey by F. Gossman 1952.

O.L. # 4

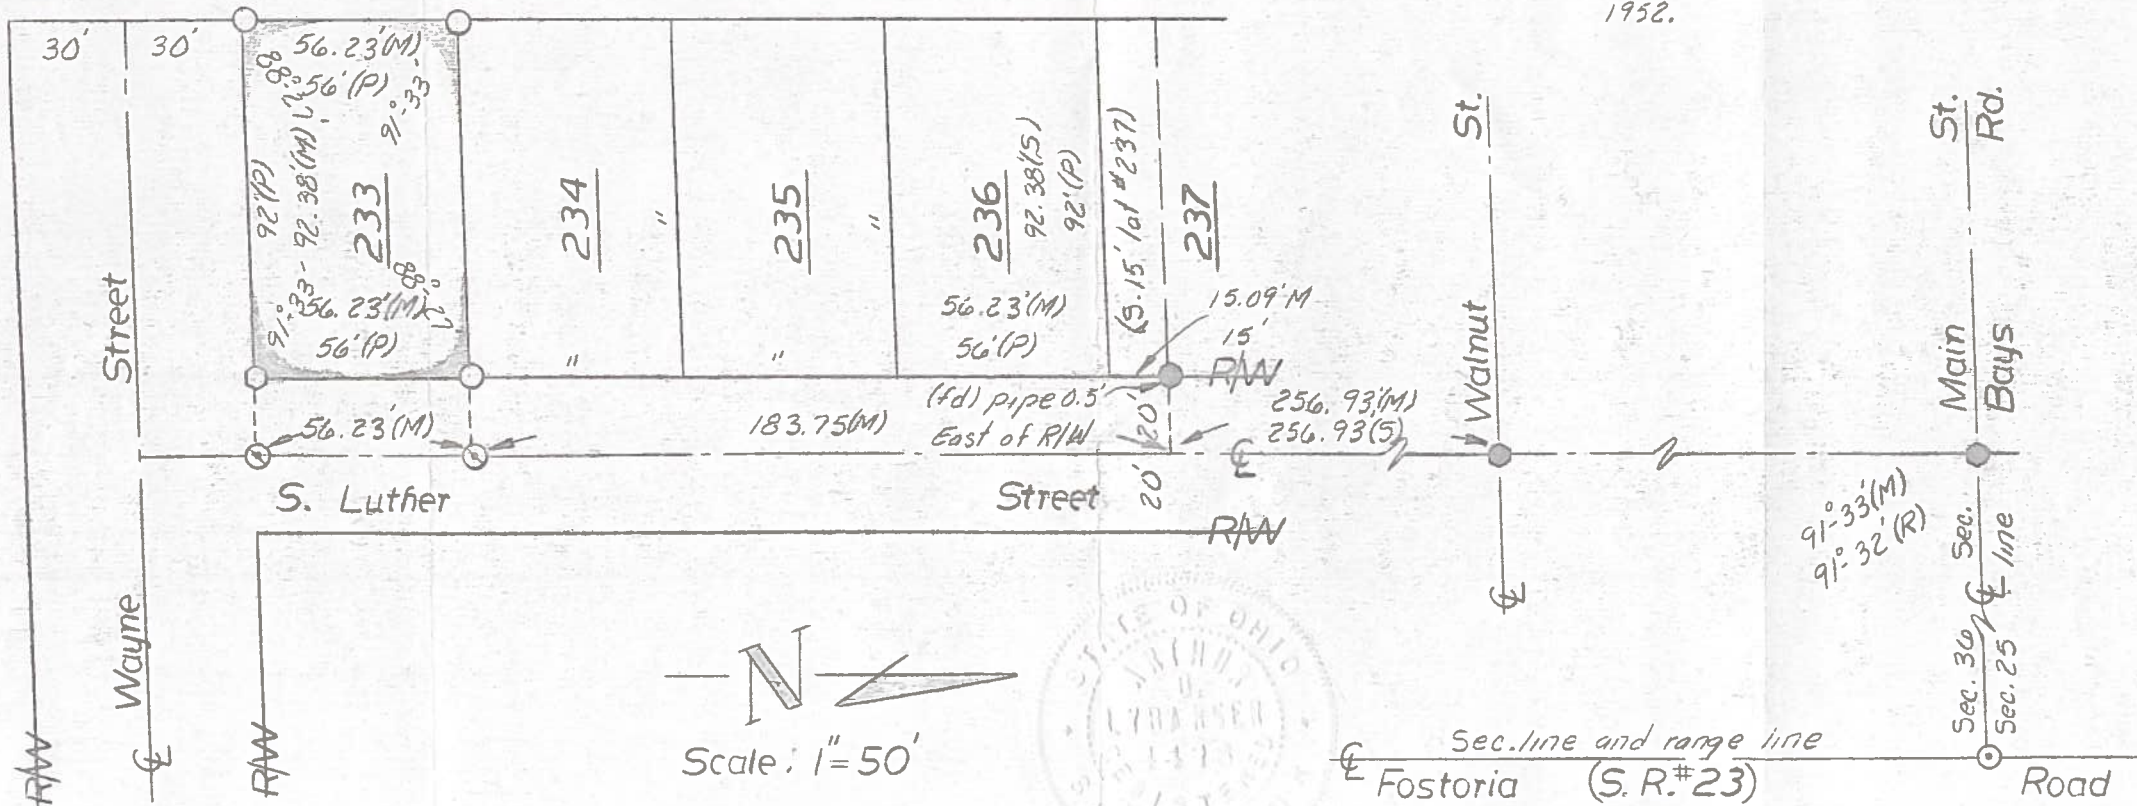

SENECA COUNTY