


S U R V E Y
in
N.W. 1/4, Sec. 17, Plain Twp. Wood Co. O.

Control points found at points shown thus \triangle
 Iron pipe found at points shown thus \odot
 Iron pipe set at points shown thus \circ
 Kenneth Conrad Grantor

Surveyed by H. Morgan
 Aug. 1976 Reg. Sur. 890

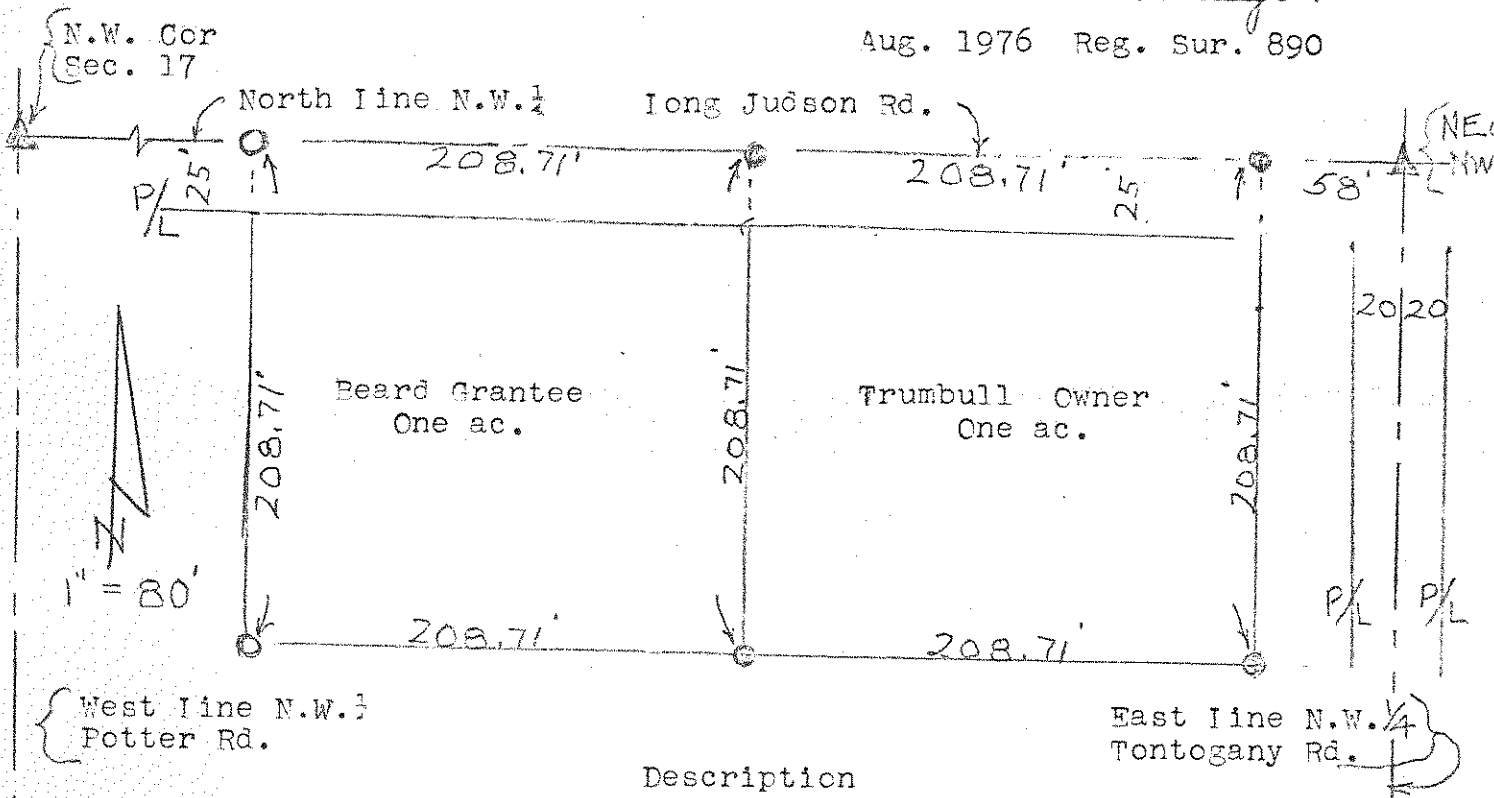

Description

A parcel of land located in the North West 1/4 of Section 17, T 5 N R 10 E, Plain Township, Wood County, Ohio and described as follows; Beginning at a point on the North Line of the said North West 1/4 a distance of 266.71 feet west of the North East Corner of the said North West 1/4; thence south along the west line of the Trumbull property a distance of 208.71 feet; thence west parallel to the said North Line a distance of 208.71 feet; thence north parallel to the opposite side a distance of 208.71 feet to the said North Line; thence east along the said Line a distance of 208.71 feet to the place of beginning and containing One acre of land more or less but subject to easement for legal highways.

547
PLAIN

547
PLAIN