


PLAIN
4-10-89

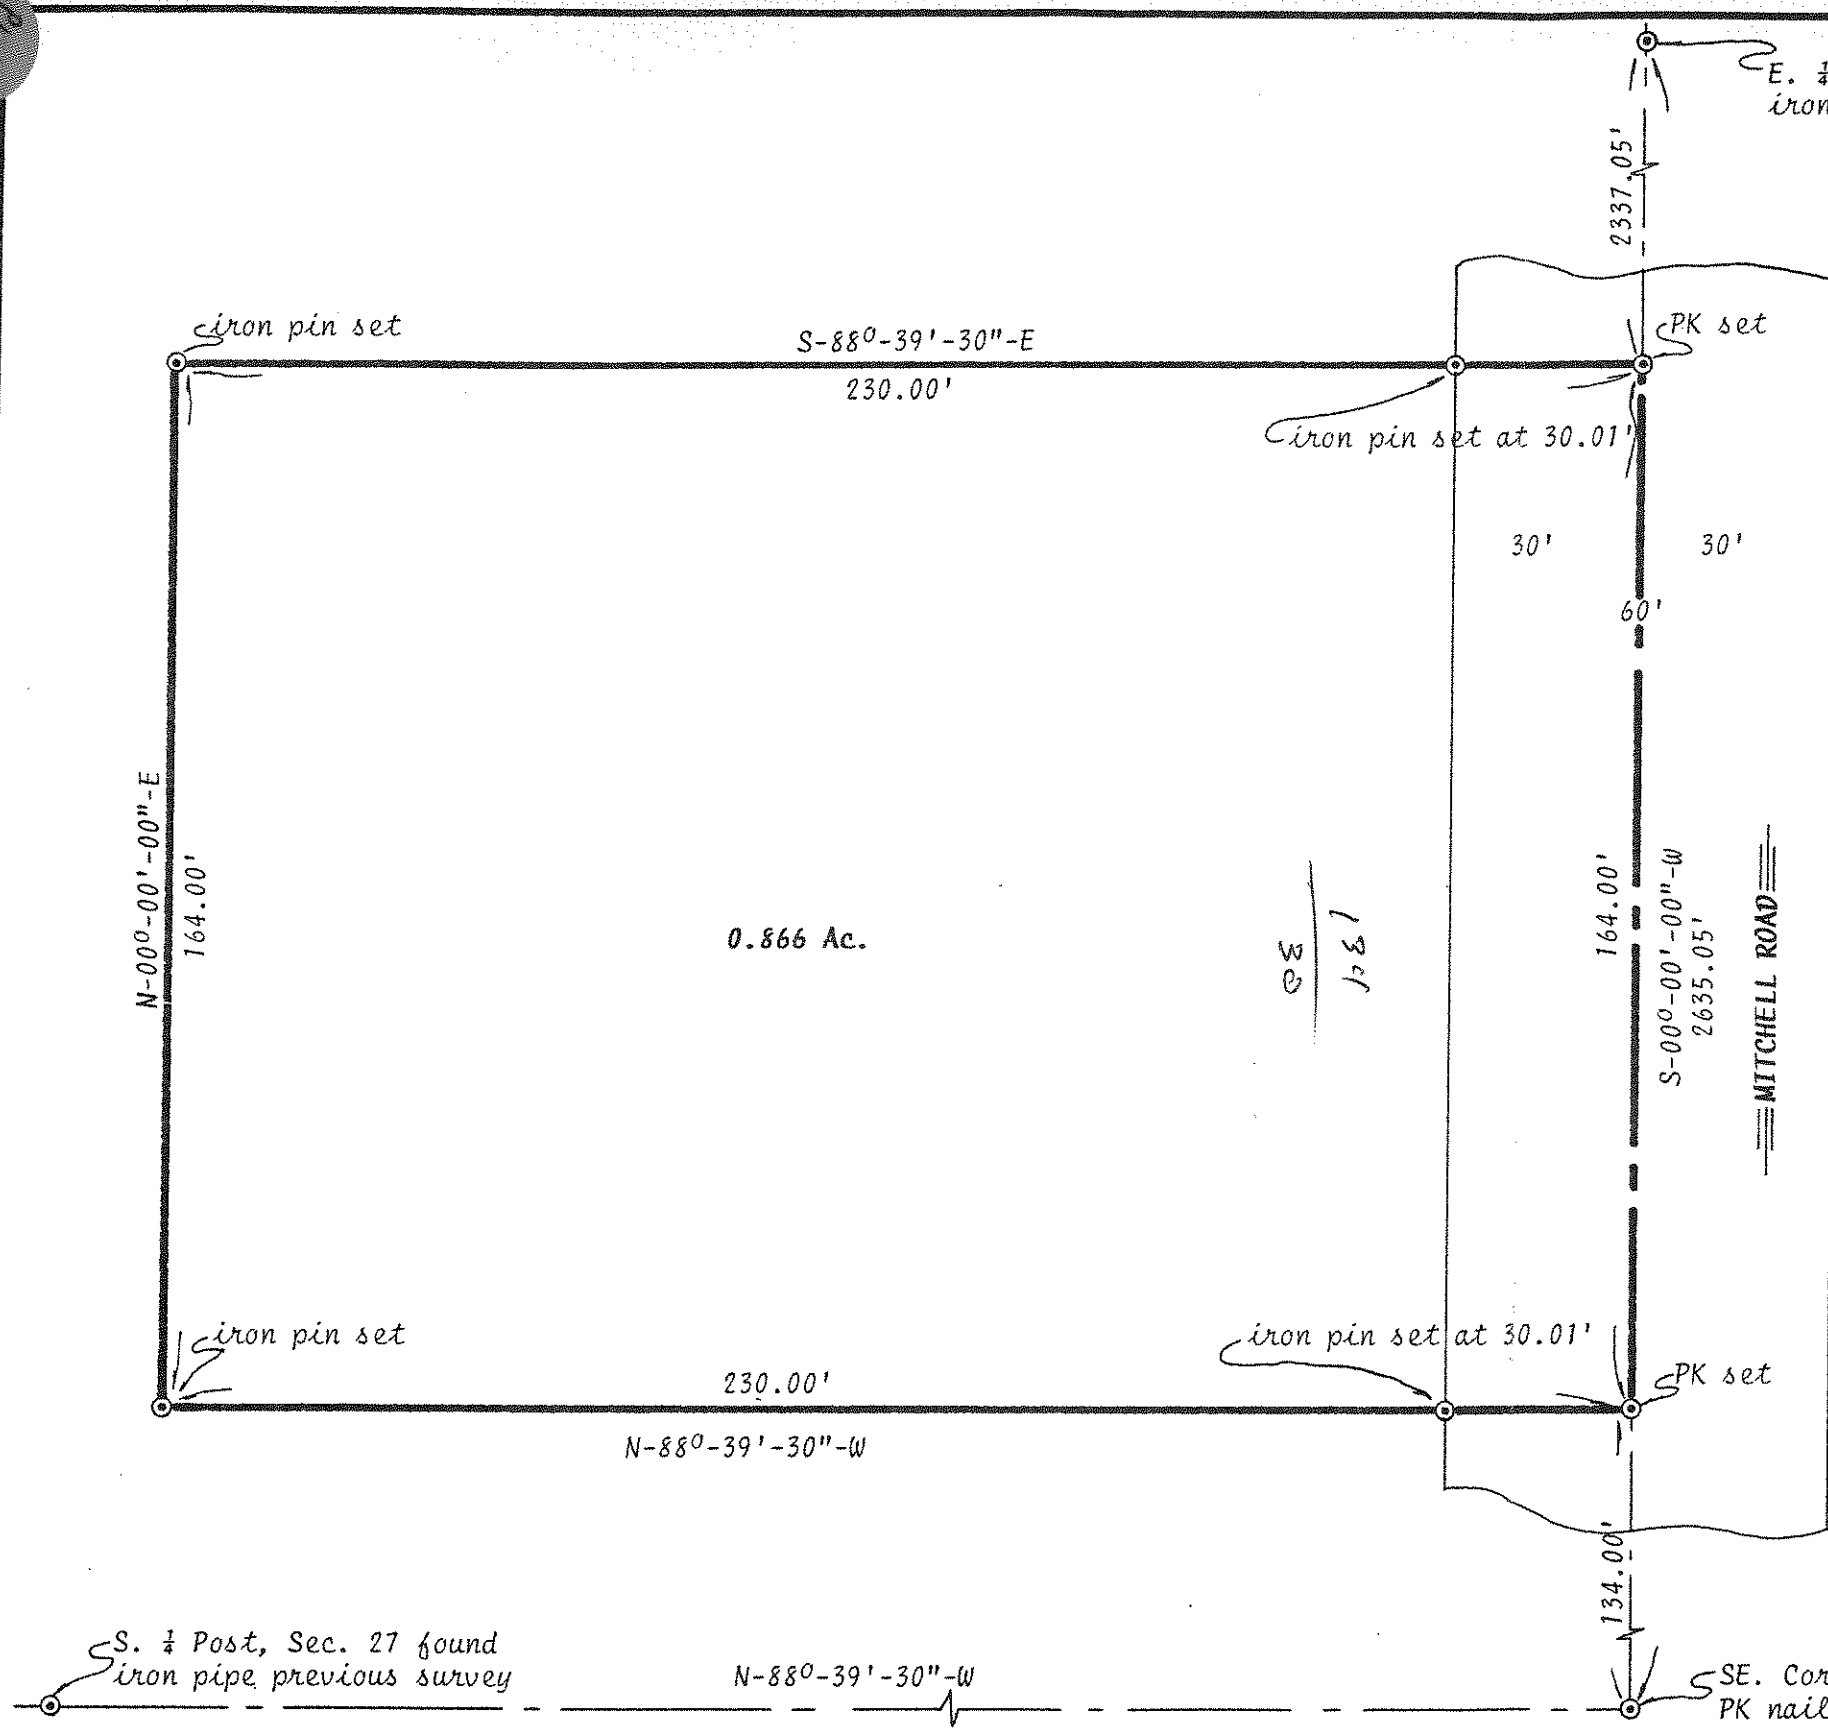

E. 1/4 Post, Sec. 27 found iron pipe Previous survey (419) 352-7537



This plat was prepared for the exclusive use of the client named below. Said certificate does not extend to any unnamed person without an express recertification by the surveyor naming said person.

We hereby certify the above described parcel was surveyed to the best of our knowledge with information available to us

The bearings referred to herein are based upon an assumed meridian and are used only for purpose of angular measurement

Larry D. Askins
 Larry D. Askins - Registered Surveyor - #6254

S. 1/4 Post, Sec. 27 found iron pipe previous survey

SE. Cor. Sec. 27 found PK nail Co. Ref.

Client ROGER CONKLIN	Title LAND SURVEY: Pt. of the SE. 1/4, of the SE. 1/4, Sec. 27, T5N-R10E, Plain Township, Wood County, Ohio	scale 1"=30'	Askins Mercer Inc. 125 Elm Street Cuyahoga, Ohio 43413	ref. no. 89129-S
		drawn JCB ✓		date 6-9-89

PLAIN
4-10-89