


TROY  
720

TROY  
720

# SURVEY OF RIGHT OF WAY FOR OHIO TELEPHONE & TELEGRAPH CO. PART R.T.# 39 SEC. 5, T6N, R12E TROY TWP., WOOD CO., OHIO

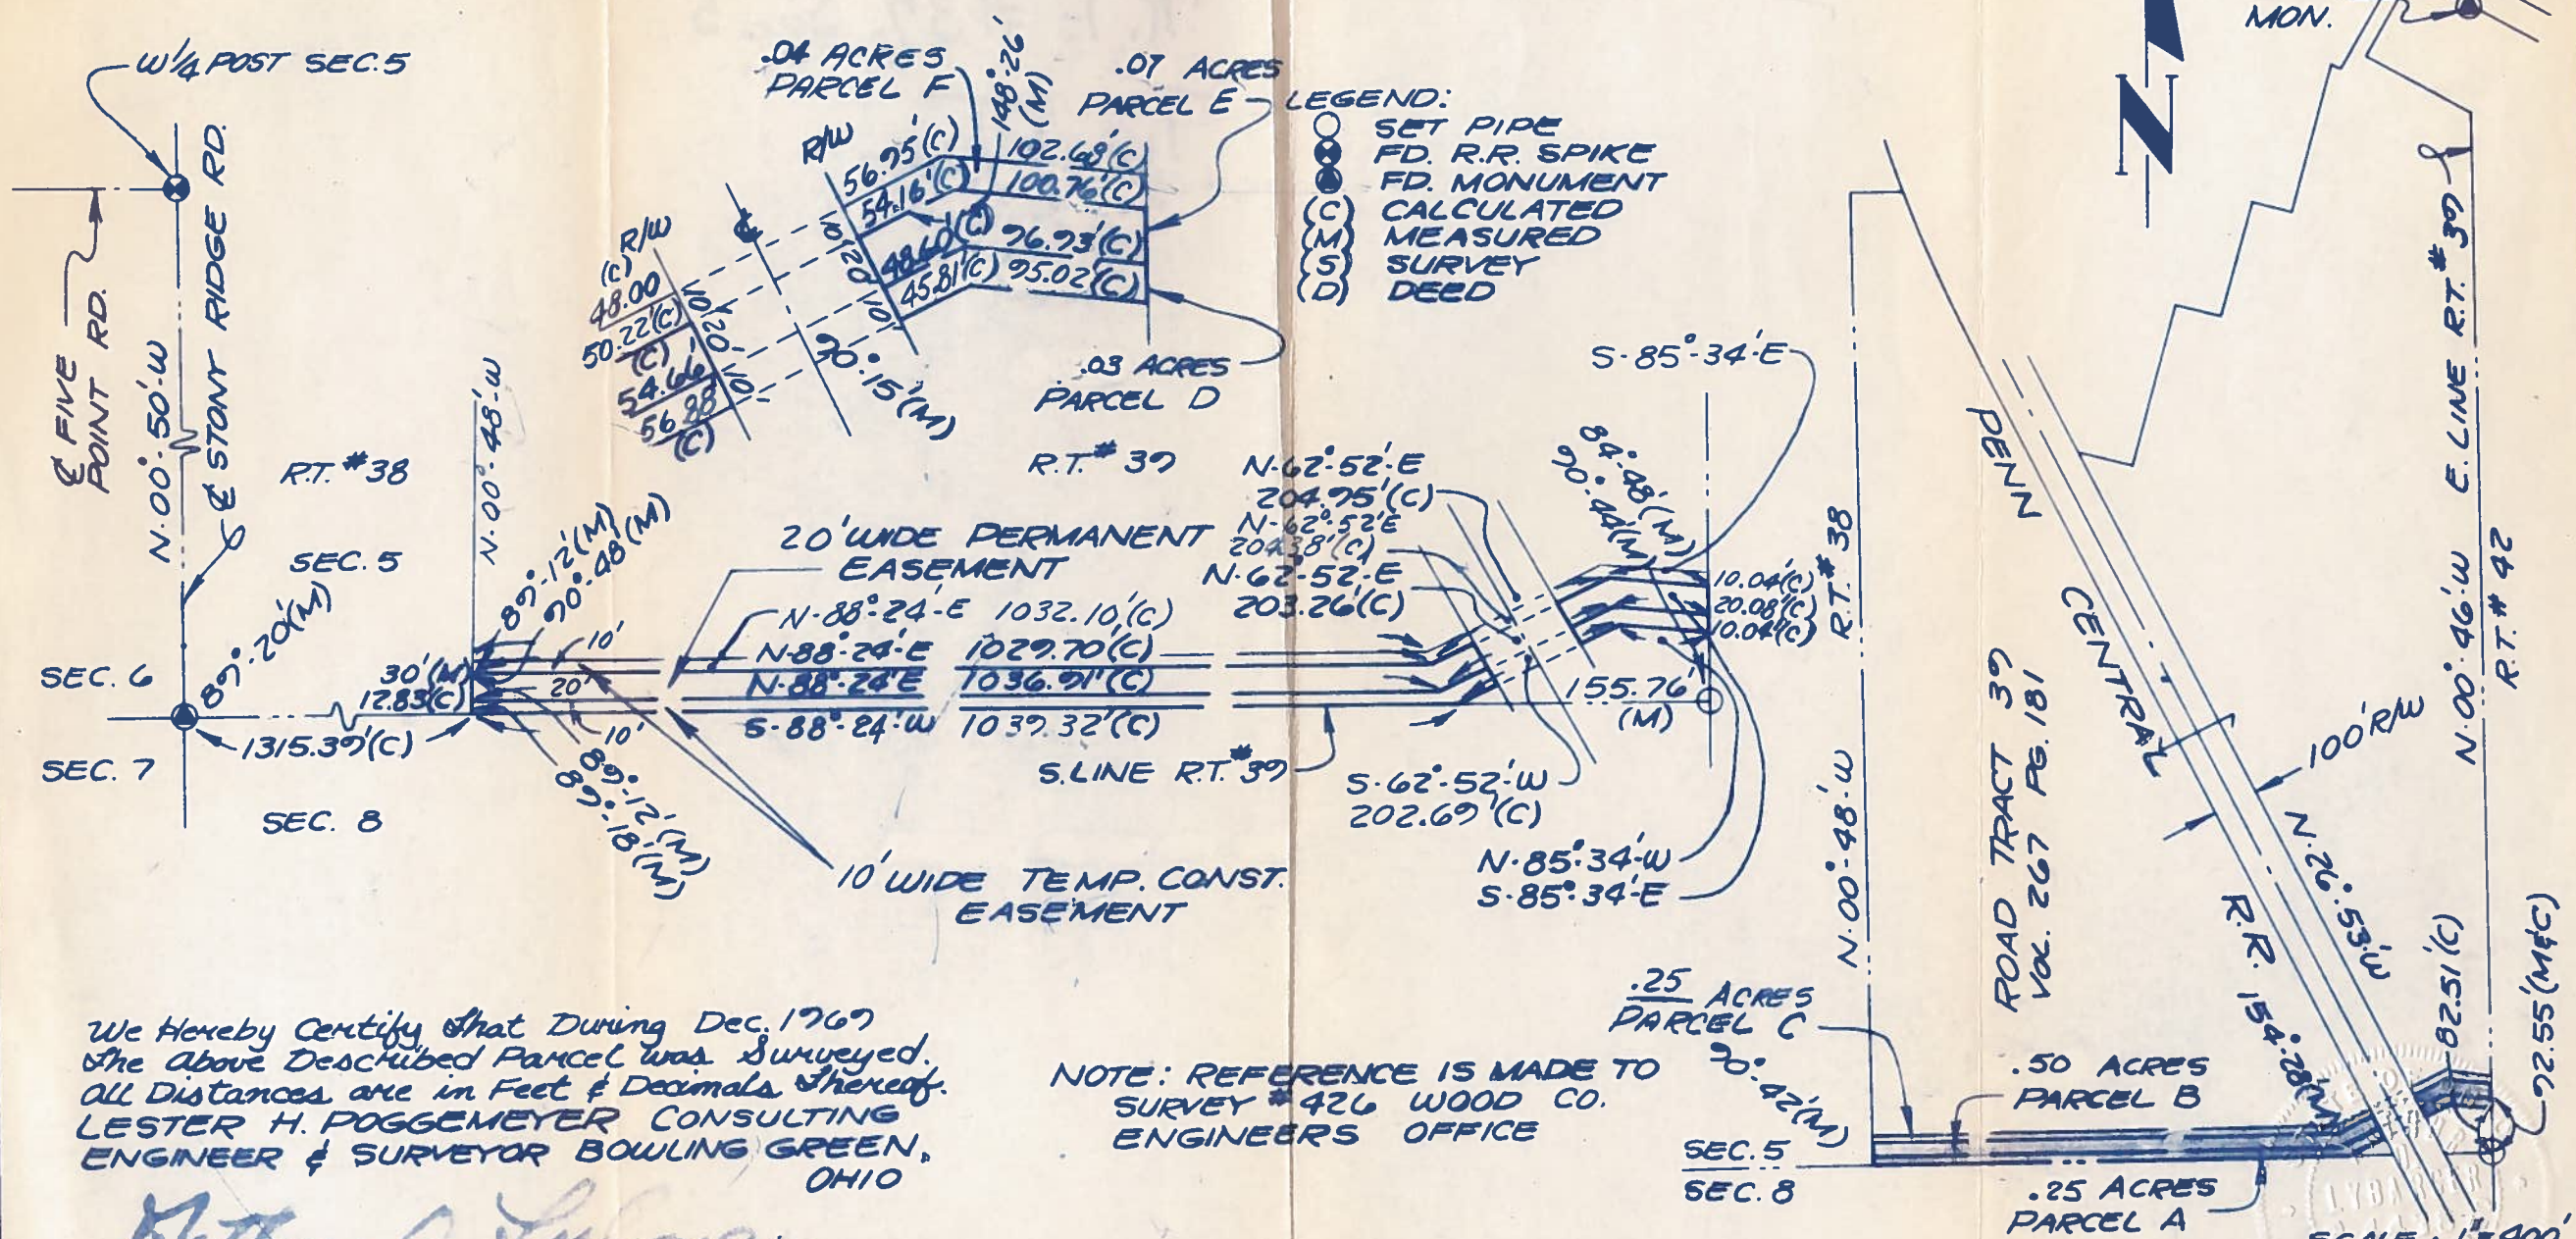

- LEGEND:
- SET PIPE
  - FD. R.R. SPIKE
  - FD. MONUMENT
  - (C) CALCULATED
  - (M) MEASURED
  - (S) SURVEY
  - (D) DEED

NOTE: REFERENCE IS MADE TO  
SURVEY # 426 WOOD CO.  
ENGINEERS OFFICE

We hereby certify that during Dec. 1967  
the above described parcel was surveyed.  
All distances are in feet & decimals thereof.  
LESTER H. POGGEMEYER CONSULTING  
ENGINEER & SURVEYOR BOWLING GREEN,  
OHIO

*Arthur O. Lybarger*  
ARTHUR O. LYBARGER REG. SUR. # 4418

REvised 8/76 70135 JT