

TROY  
699


TROY  
699

SURVEY IN ROAD TRACT NO. 75, SECTION 24, TOWN 6  
NORTH, RANGE 12 EAST, TROY TOWNSHIP, WOOD  
COUNTY, OHIO. SEPTEMBER 1964

S.W. Cor. Rd. Tr. No. 75


CHARLES L.  
ALBRIGHT

PHILLIP L. & ALTA A.  
FONNER

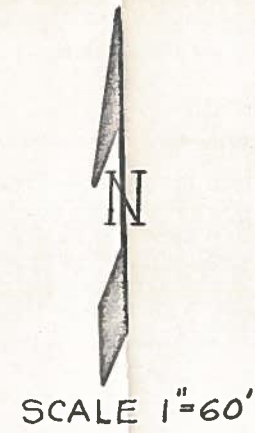

- LEGEND
- Set Iron Pipe
  - ⊗ Set R.R. Spike
  - Fd. P.K. Nail
  - ⊗ Fd. R.R. Spike

STATE ROUTE NO. 199

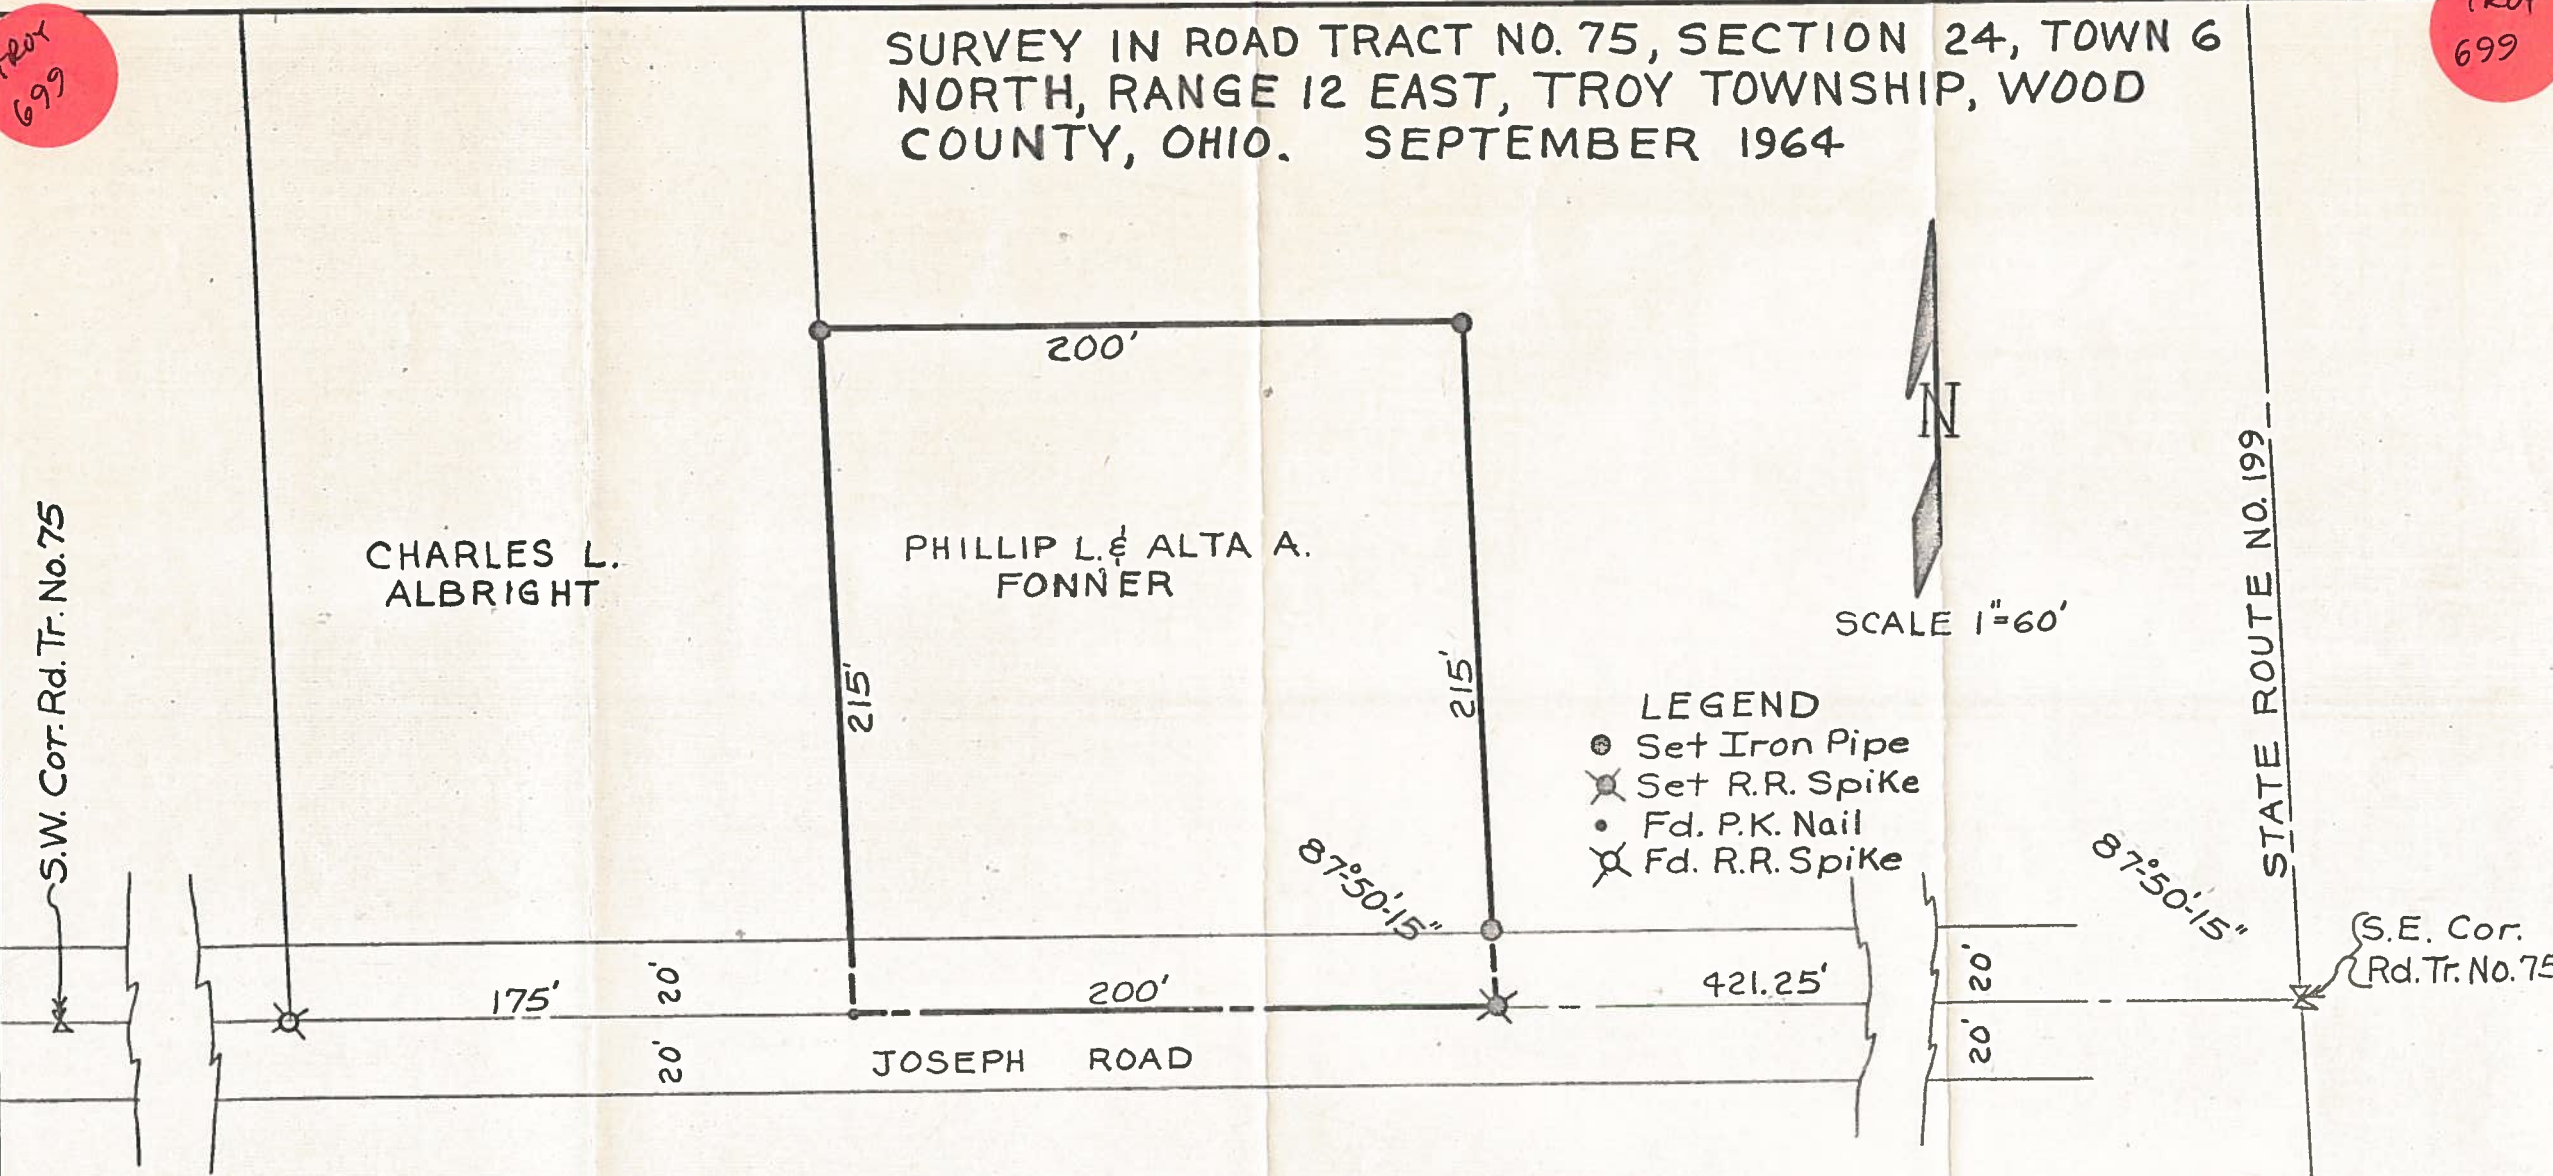

SURVEY FOR: PHILLIP & ALTA A. FONNER

SURVEY BY: Robert H. Schuster  
REG. SURVEYOR NO. 4880

